


K 103

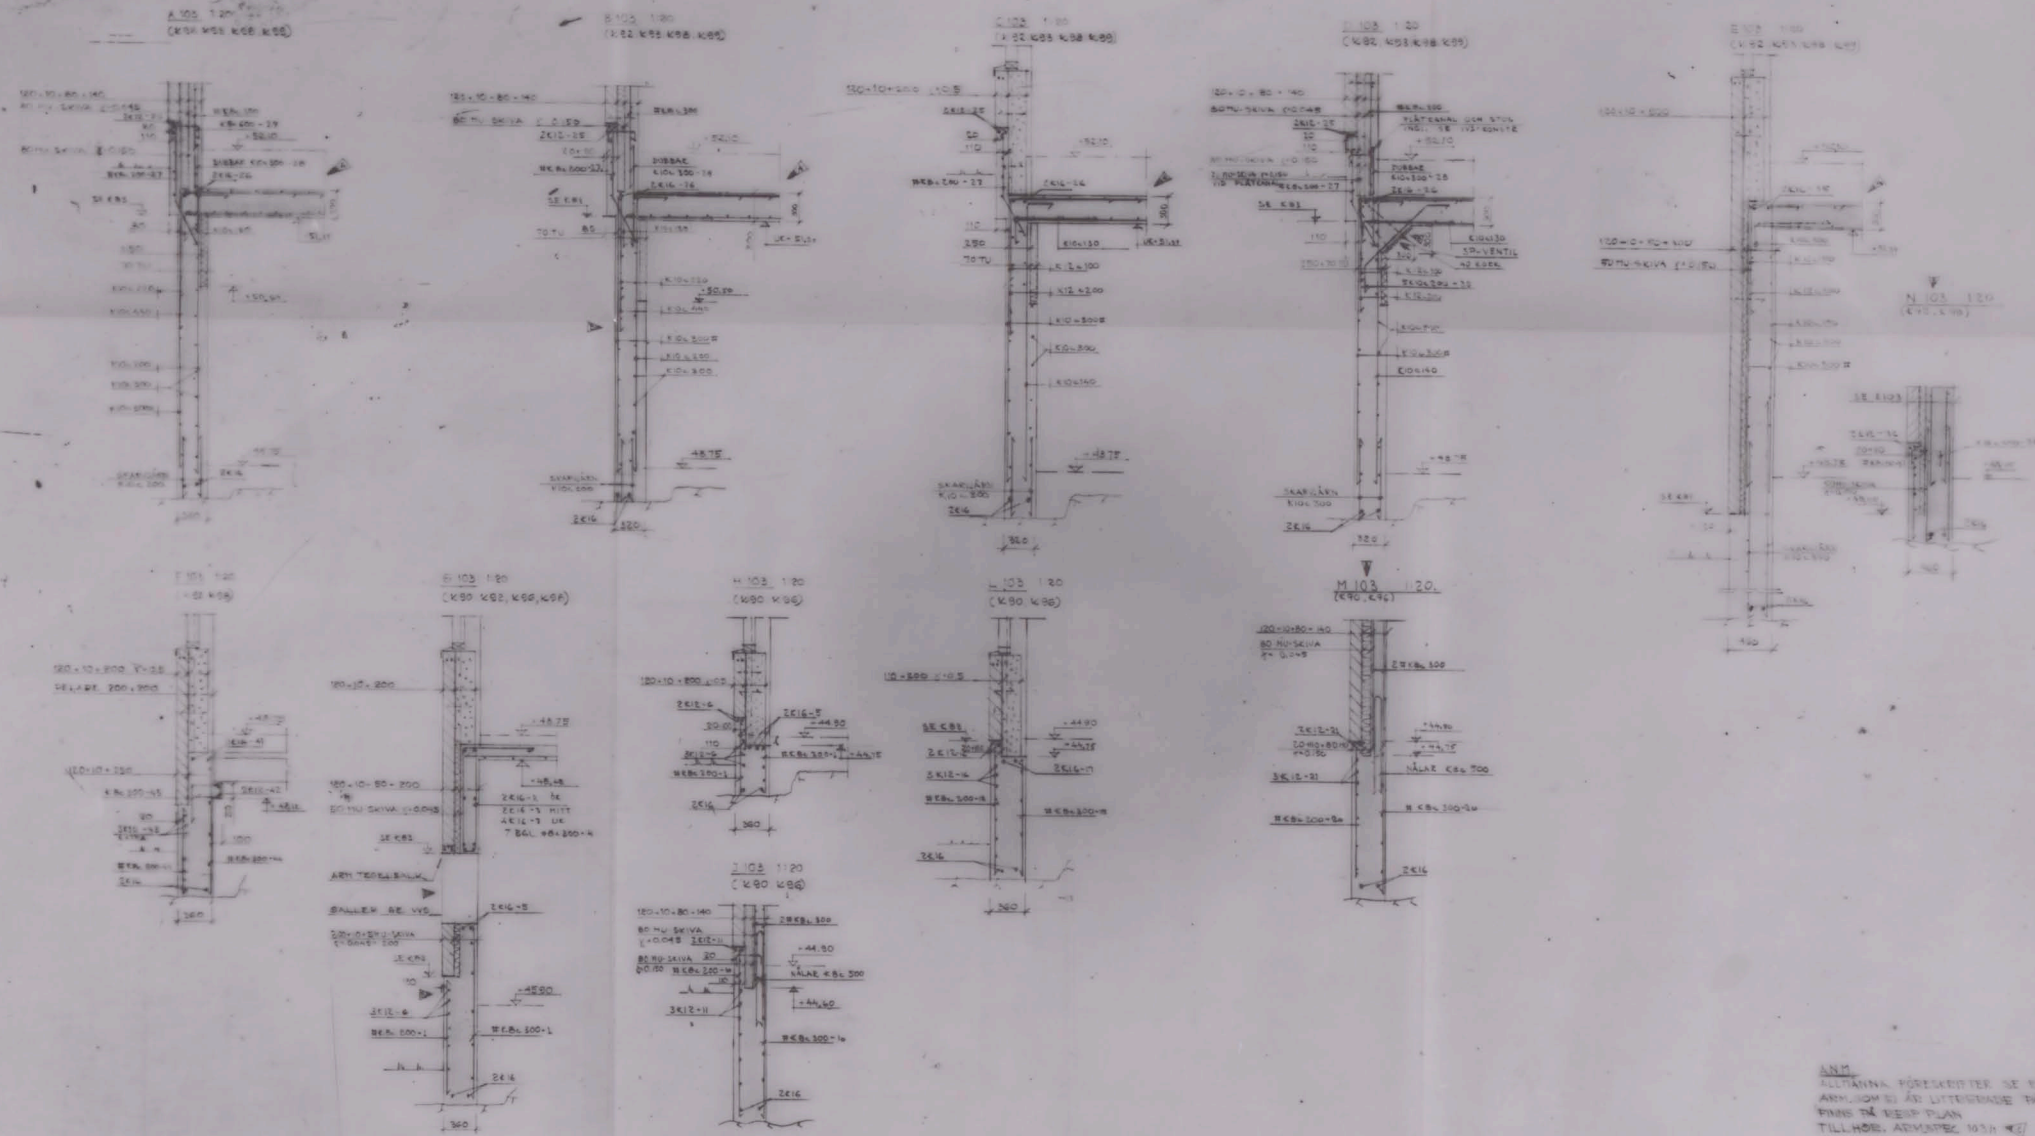

ALLIÄNNÄ FÖRESKRIFTER SE VIM 1.0

STADSBYGGNADSKONTORET
 Dnr IV 183/184
 9 MRS 1931

418201

BREDÅRSKOLAN KV. CONCORDIA
 BREDÅRS CENTRUM, STOCKHOLM

562.

K103