



N. 19 Graf: S. 20

Junii 1752, D. ap. mot.

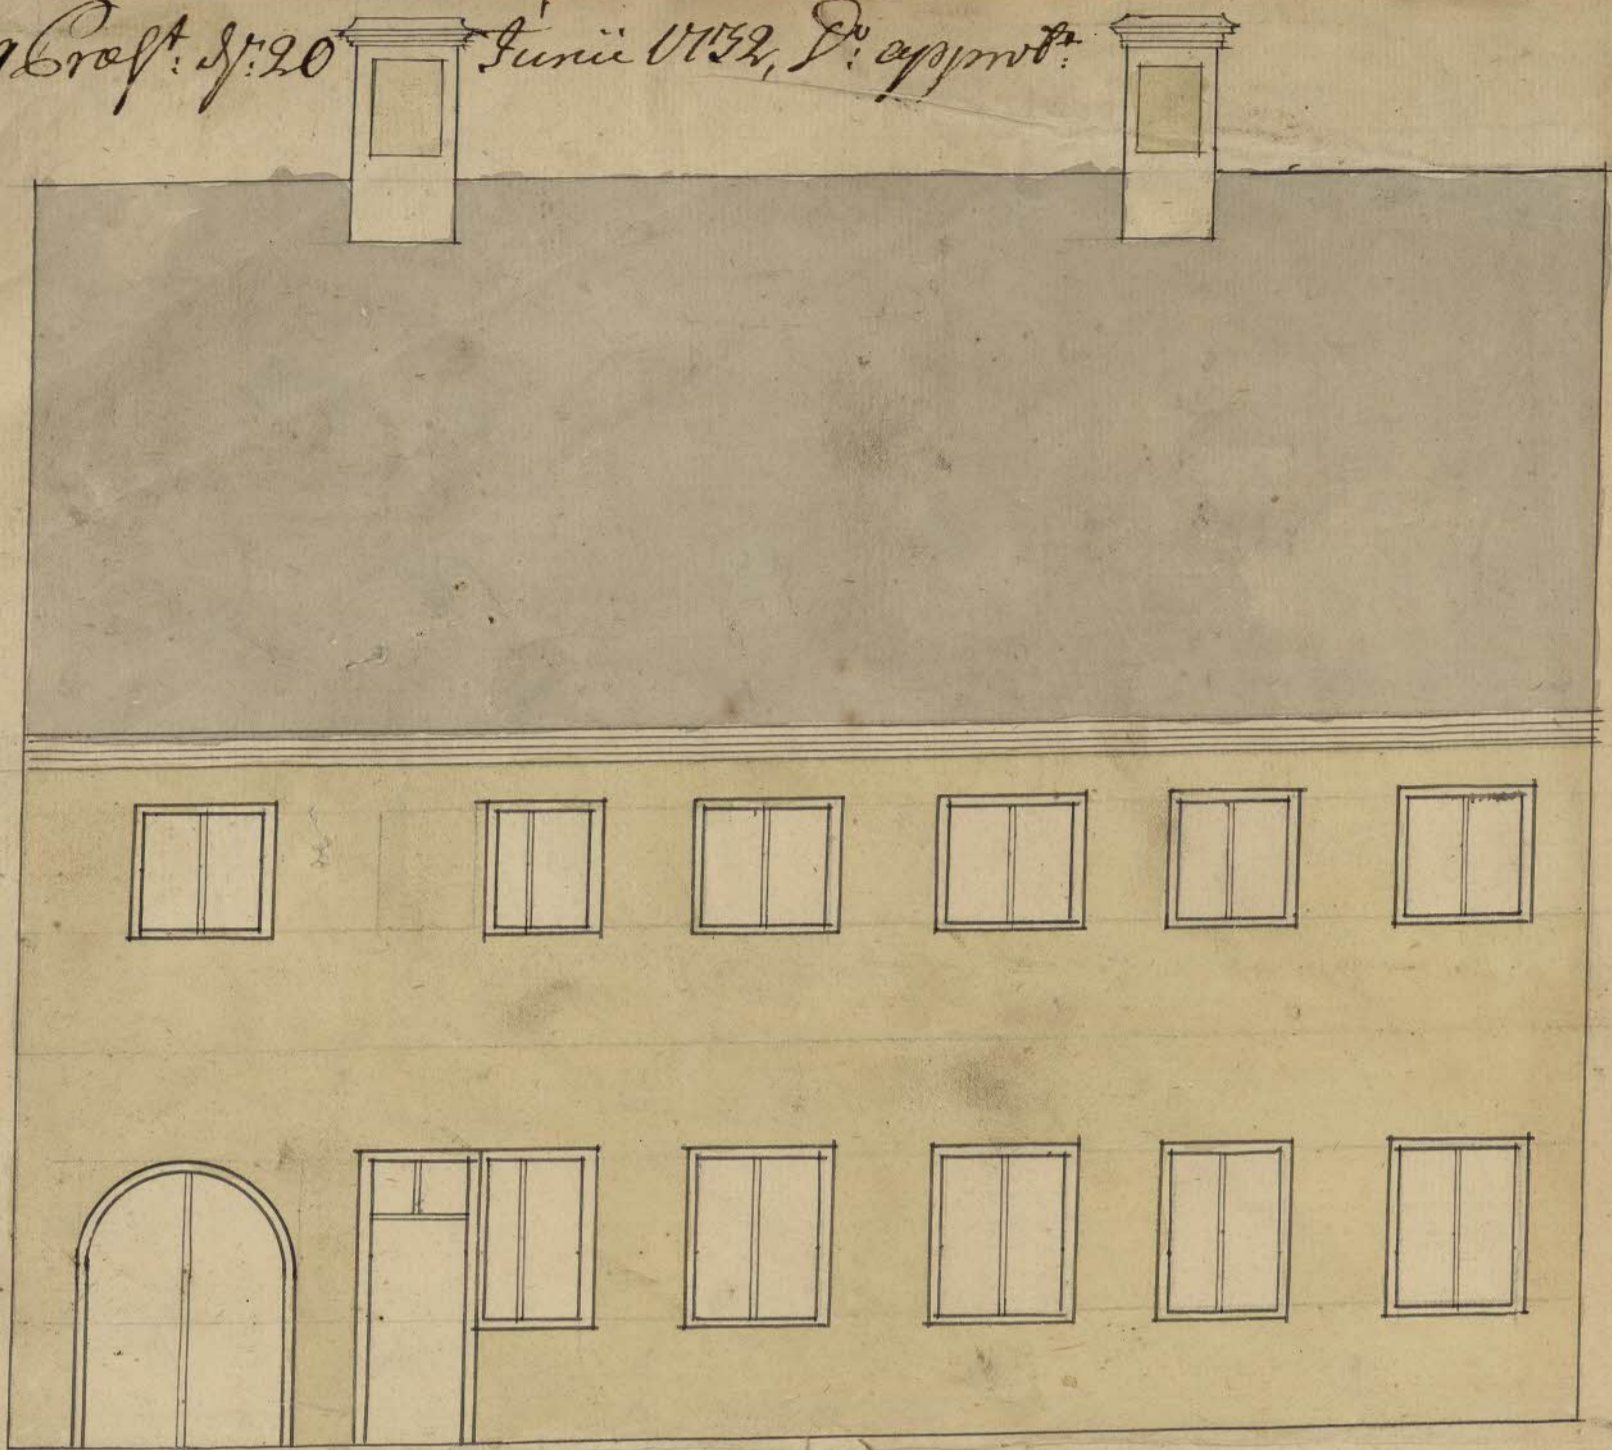

1732 & 15. Stück
Oldenburg
Mansinger

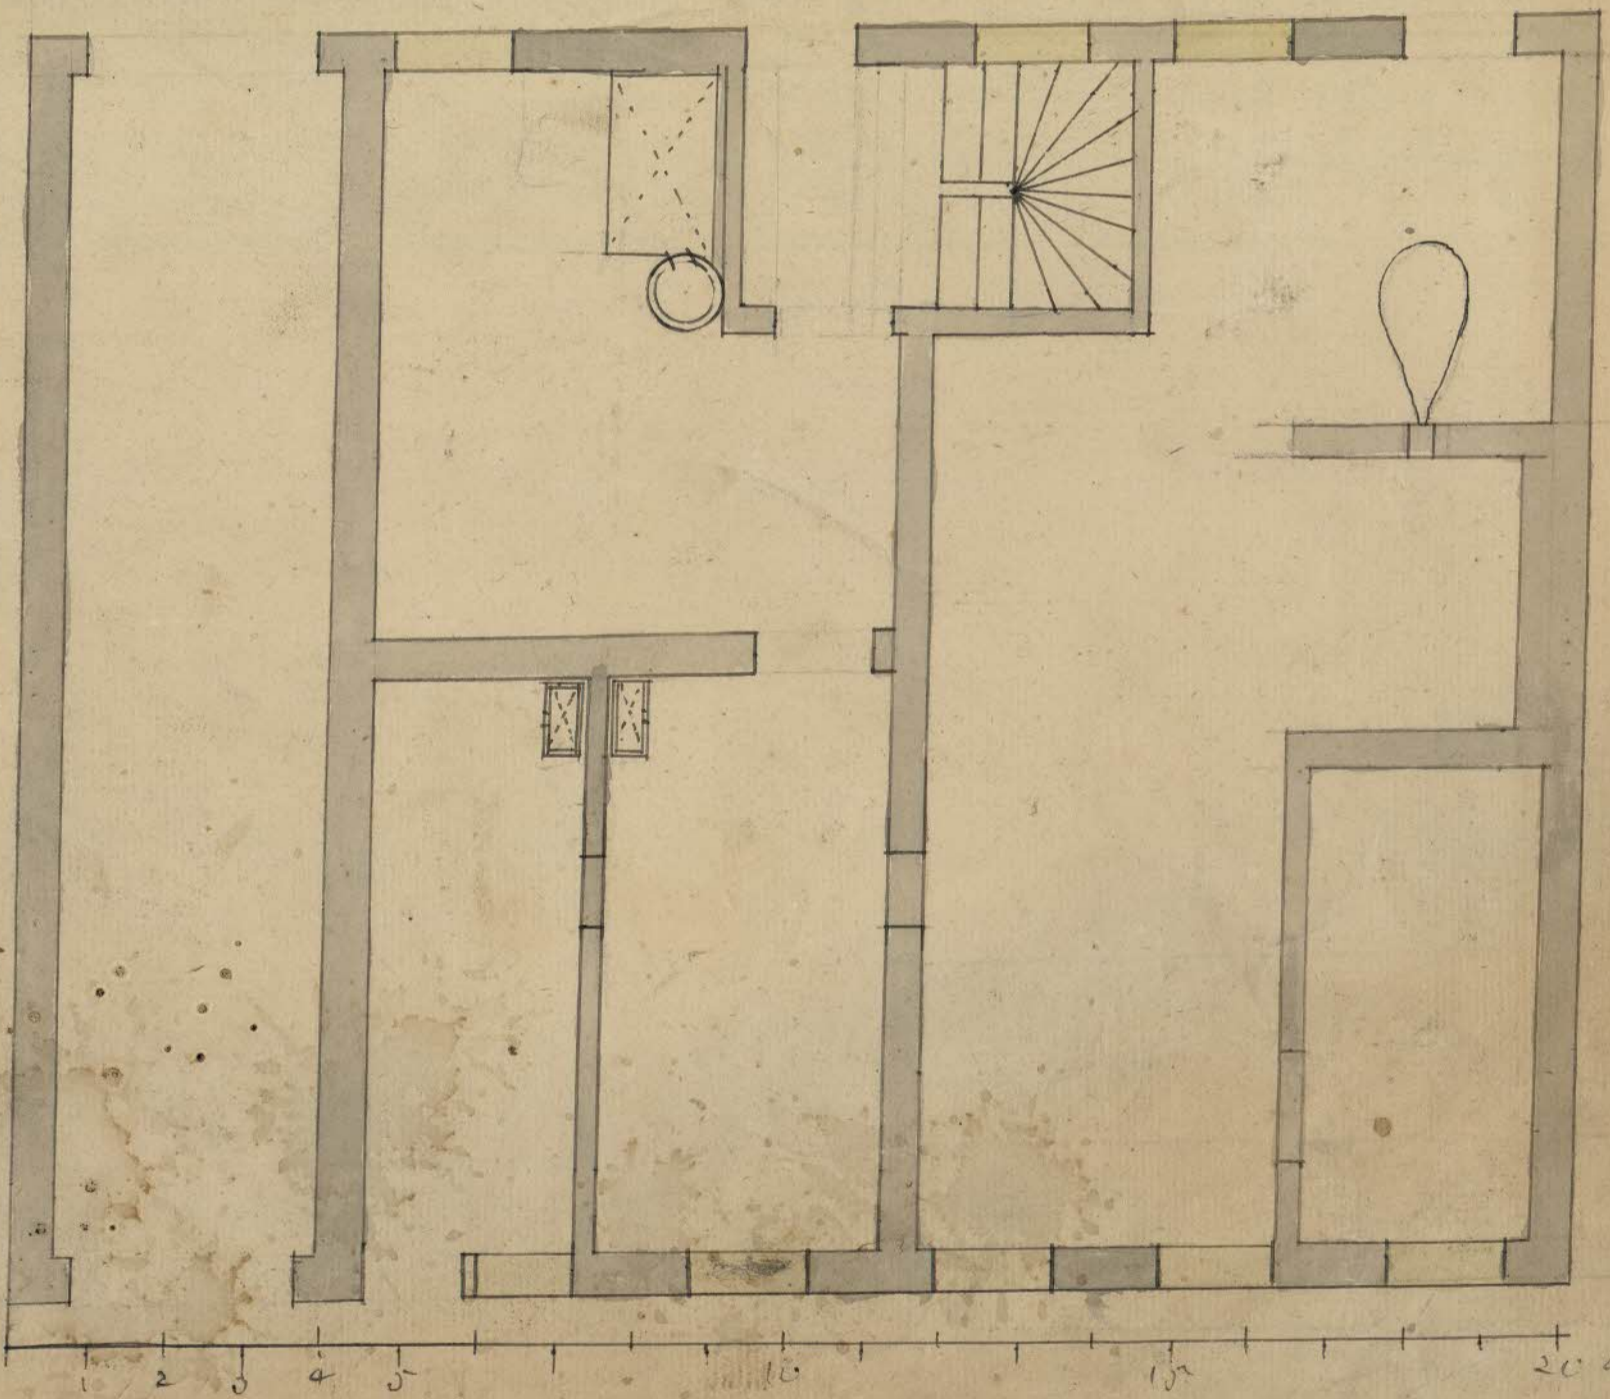

37.

20 alnos

