


Handwritten text at the top of the page, likely a title or description of the drawing. It includes the name "J. H. Carlberg" in a large, decorative script.

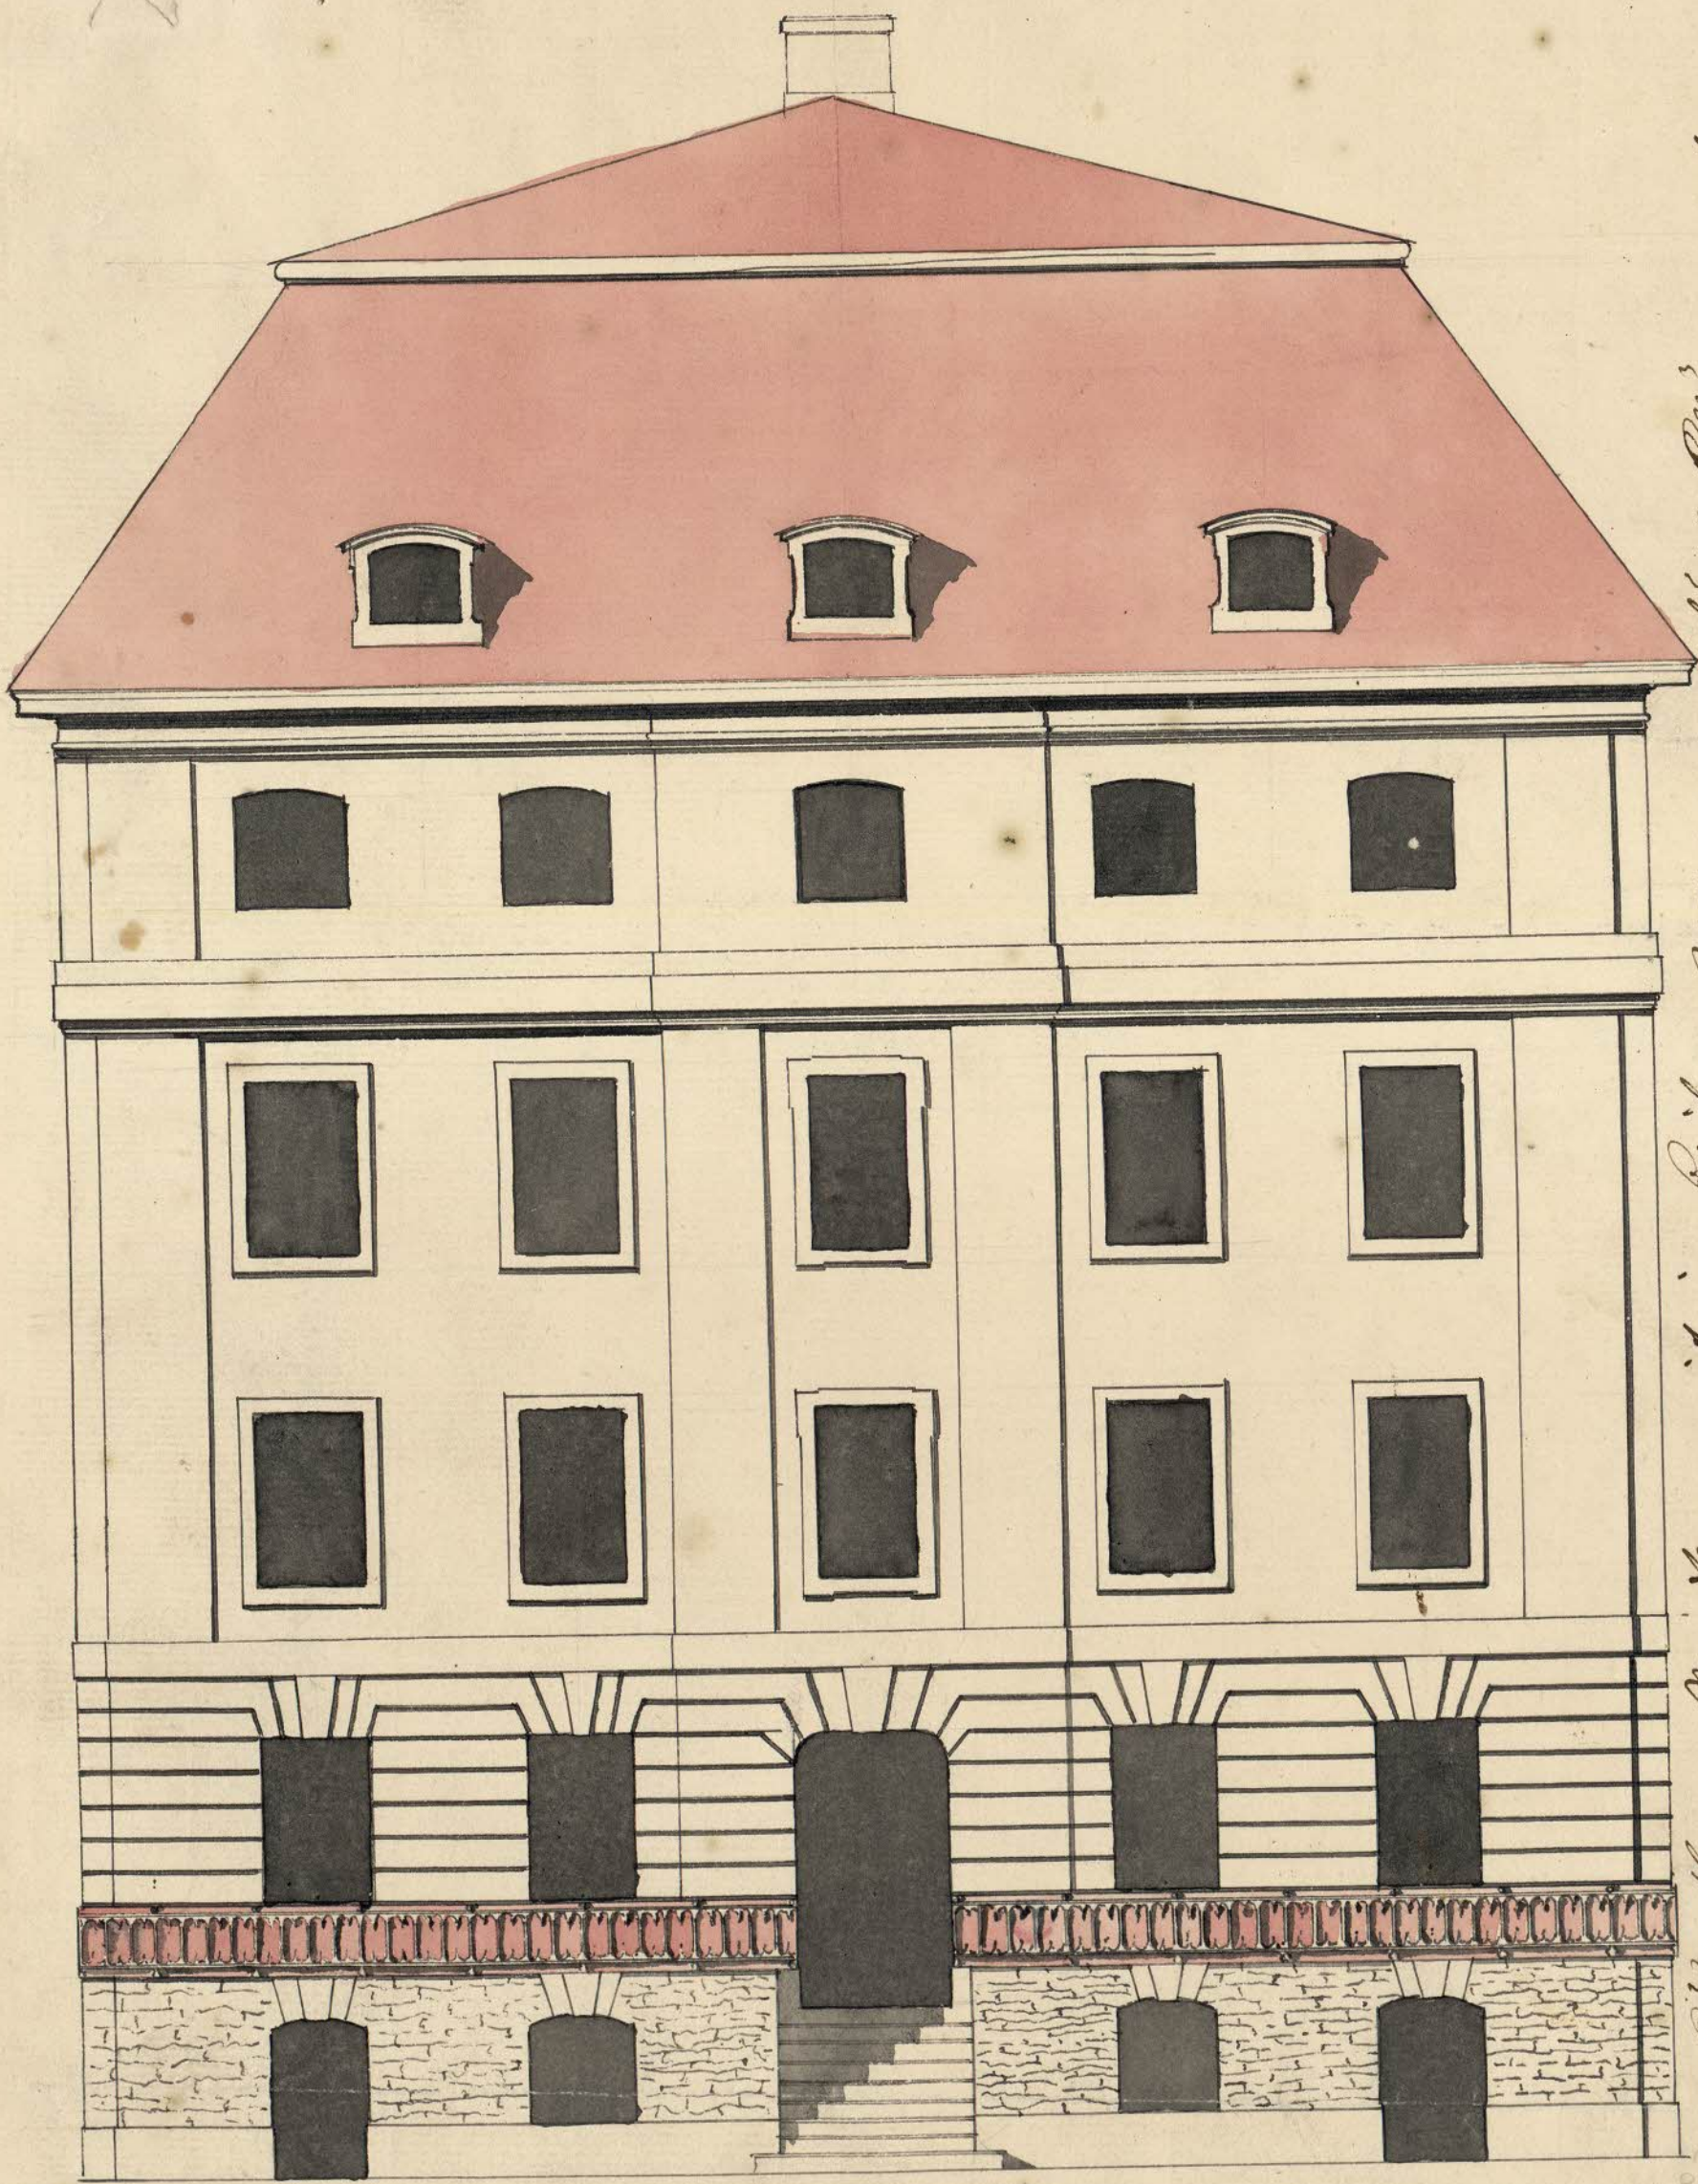

Vertical handwritten text on the right side of the page, providing details about the building's location and the drawing's purpose. It mentions "Stockholm" and "Numero 106".

