


(HANDVERKAREGÅTAN.)

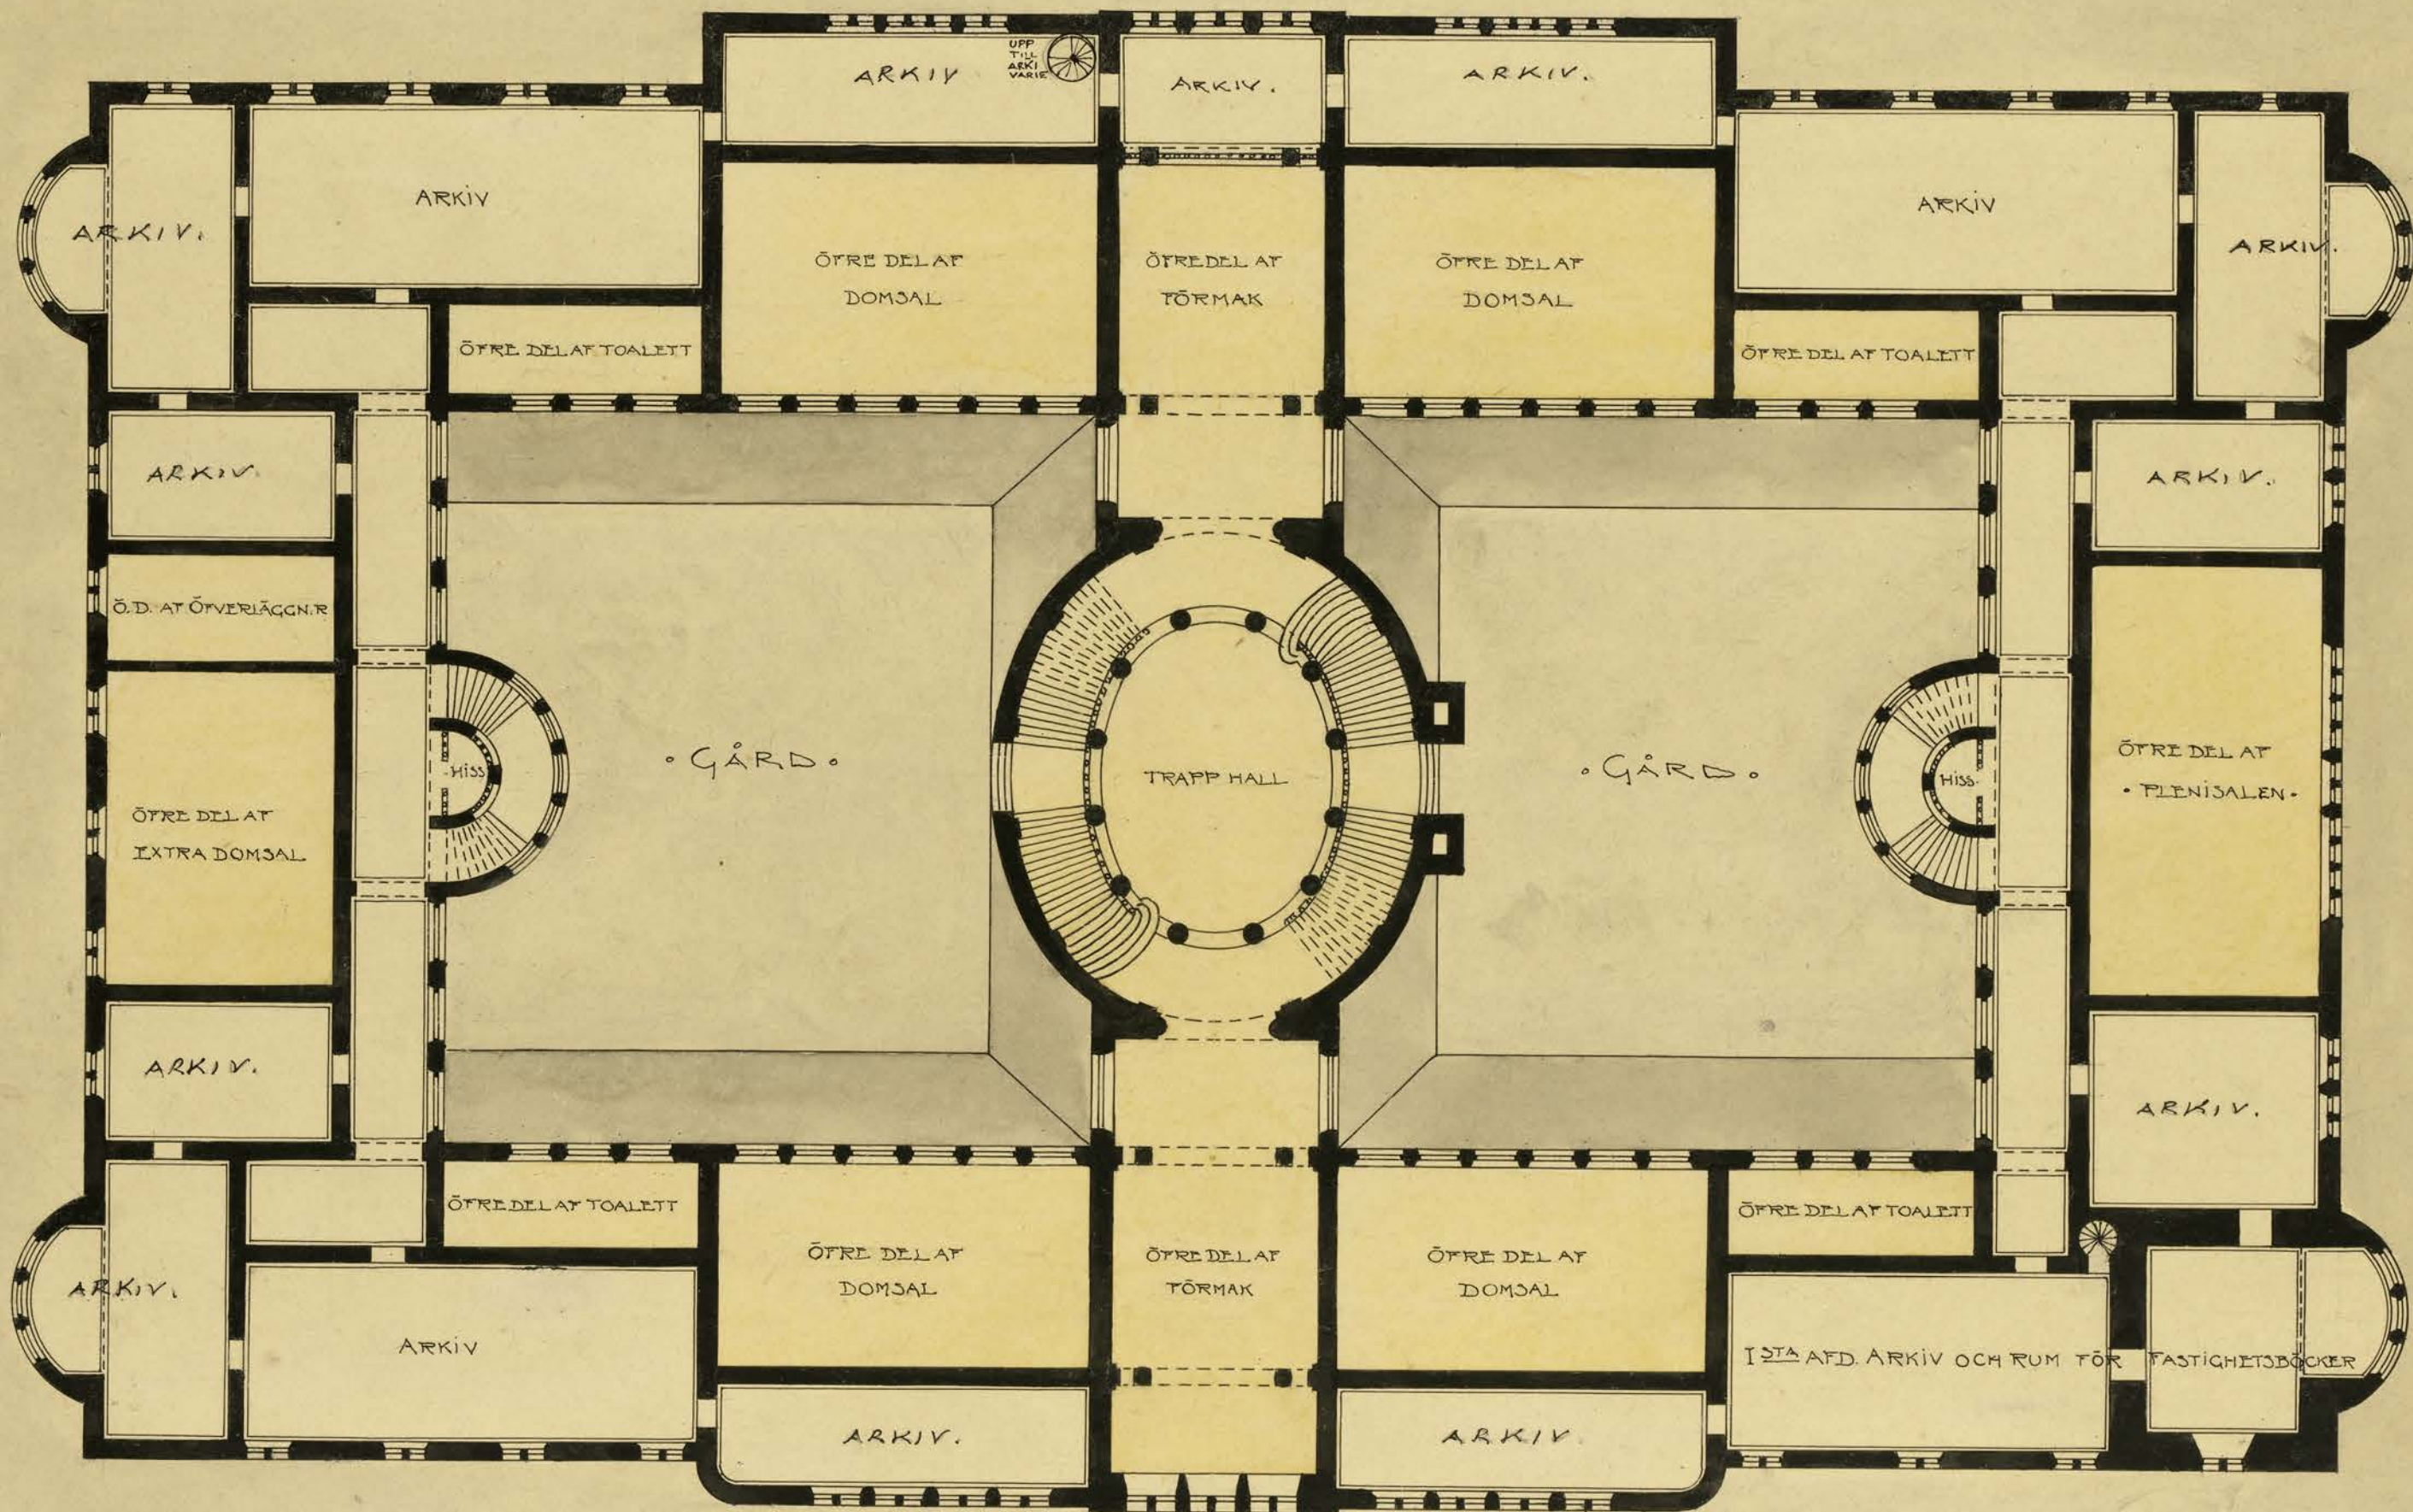

(EIRA-PLAN.)

(NYA · KUNGS · HOLMS · BRON.)

· PLAN · AF · MELLANVÅNINGEN · 1/2 · TRUPP ·

RASNA · ÖSTBERG · APRIL · 1902 ·

(MÄLARESTRANDVÄGEN.)

