


MALÄRS

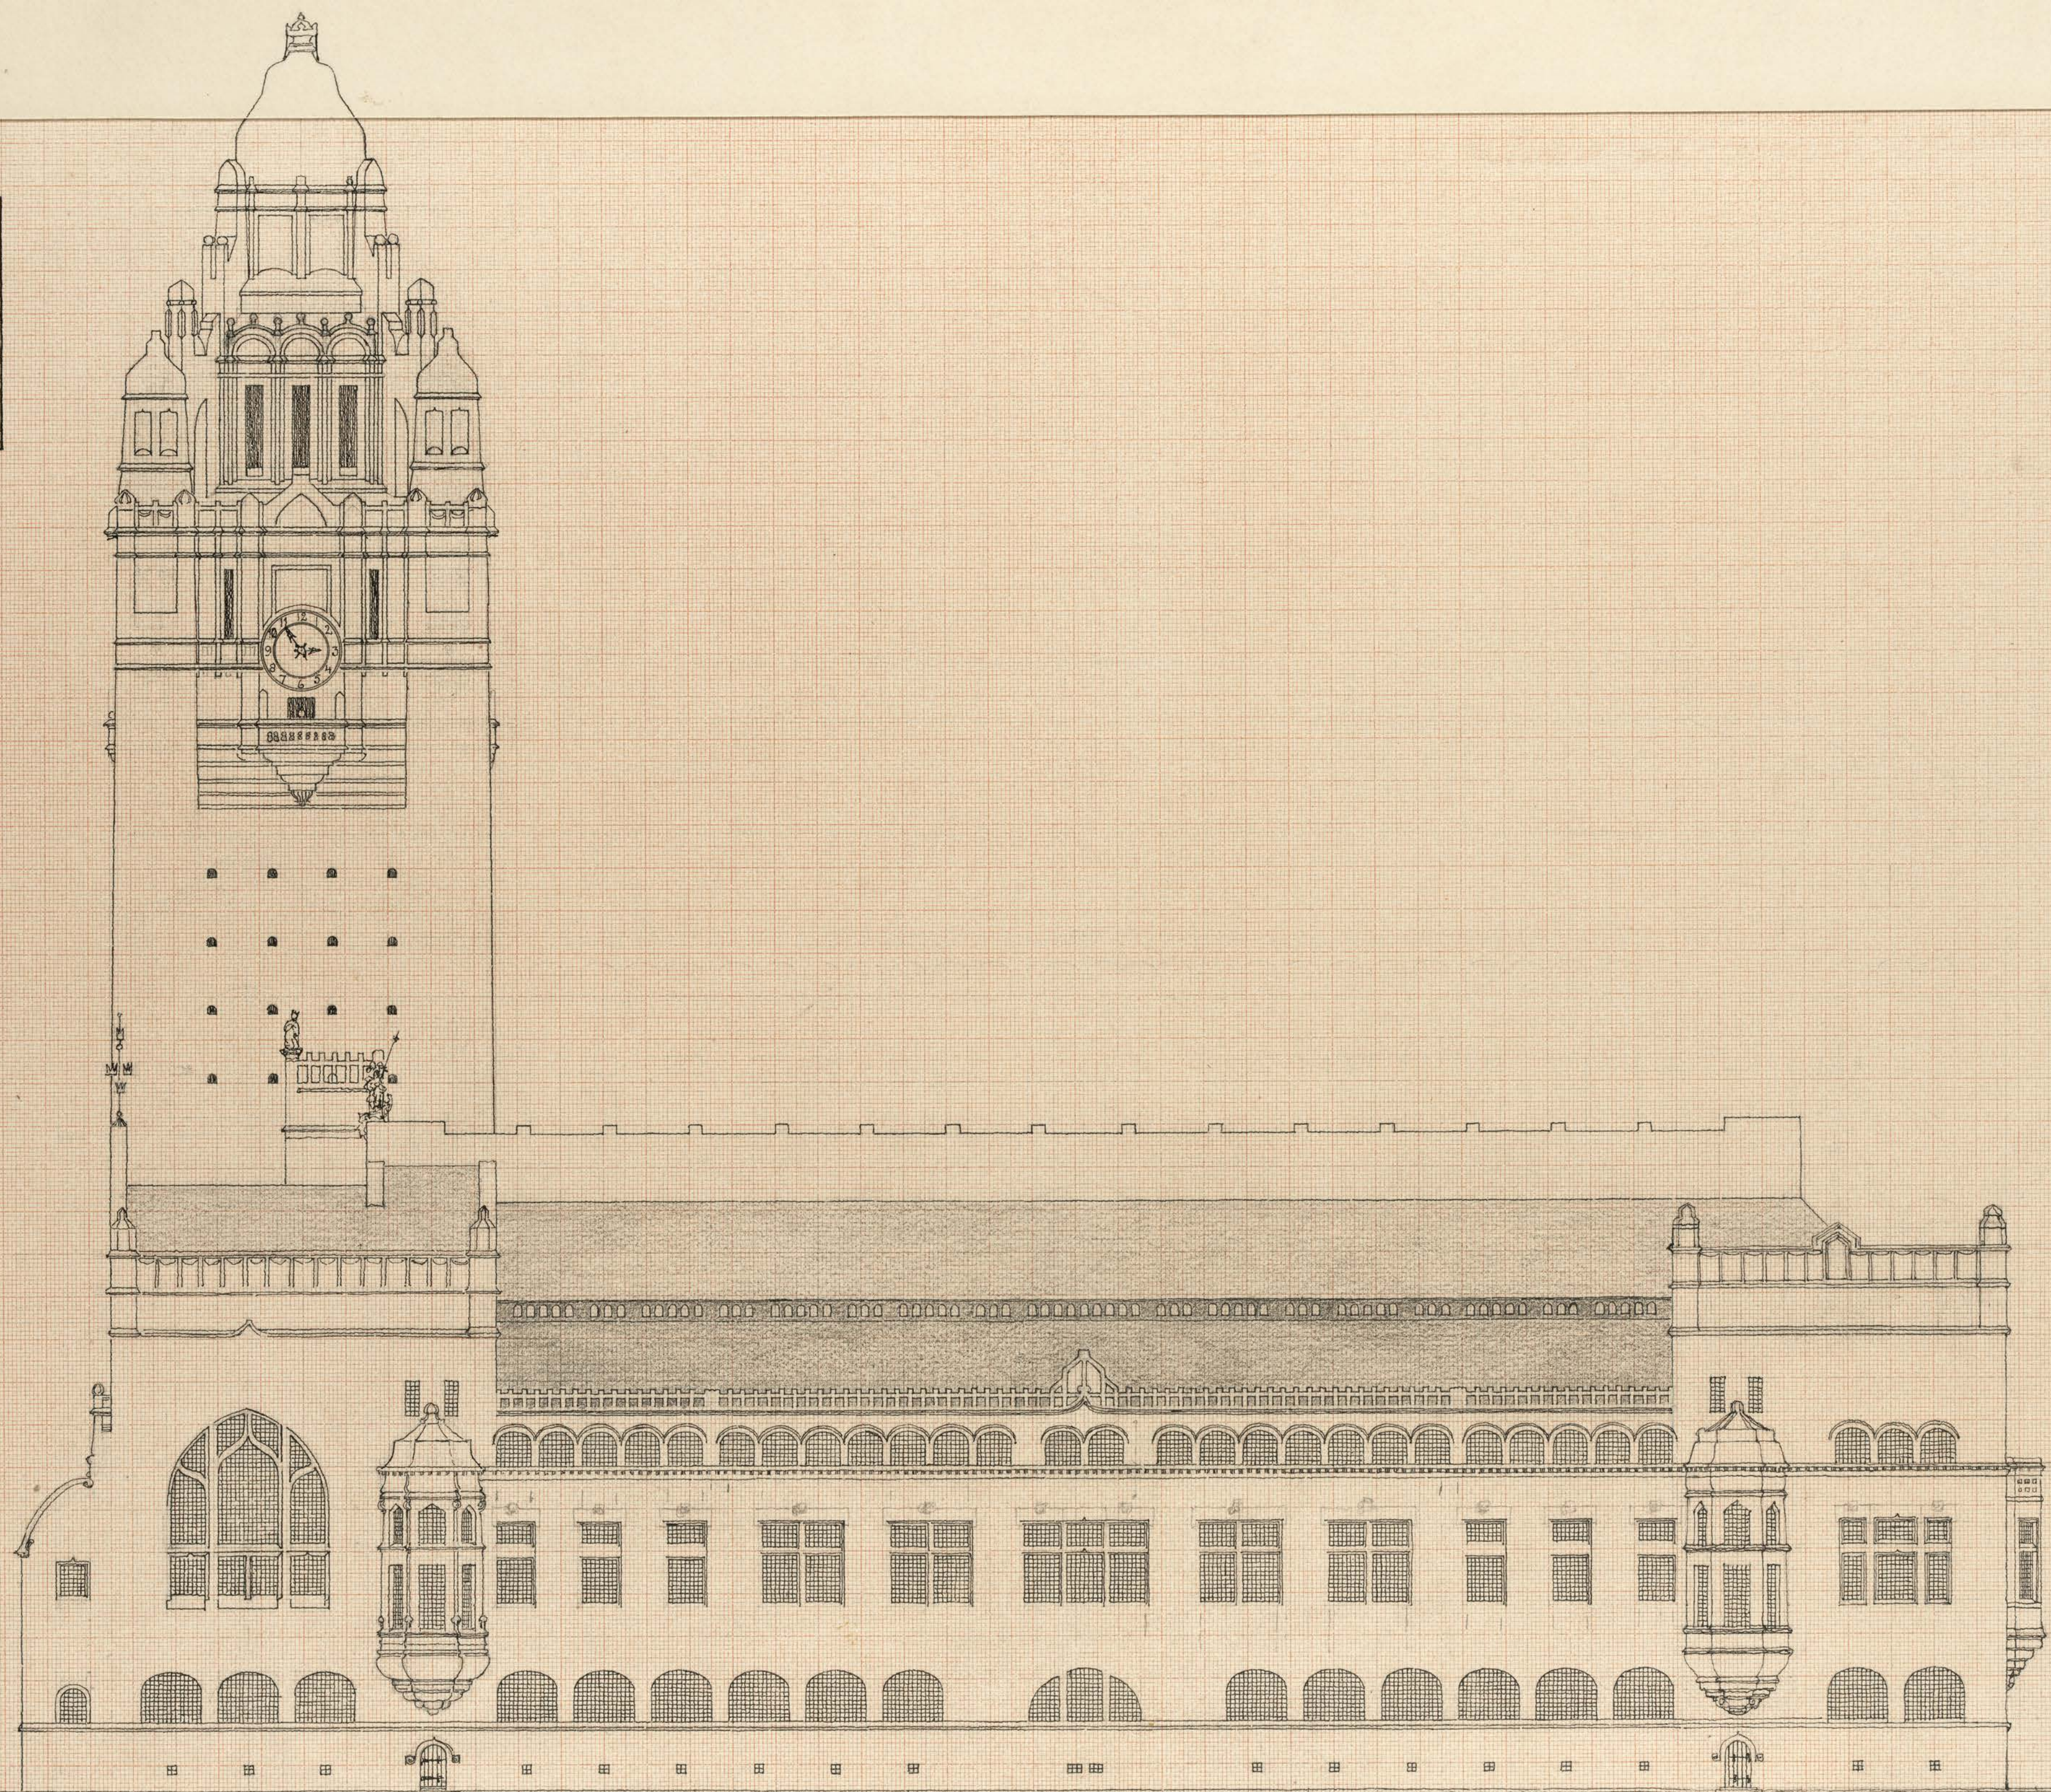

•MALÄRDROTTS RÅDHUSRITNING•  
•FASAD MOT HANDVERKAREGATAN•  
•PL. 18•

10 5 0 5 10 15 20 25 30 35 40 45 50 55 60 65 METR.