



No 245.
1863.

201

Genomskärning efter Linien A-B.

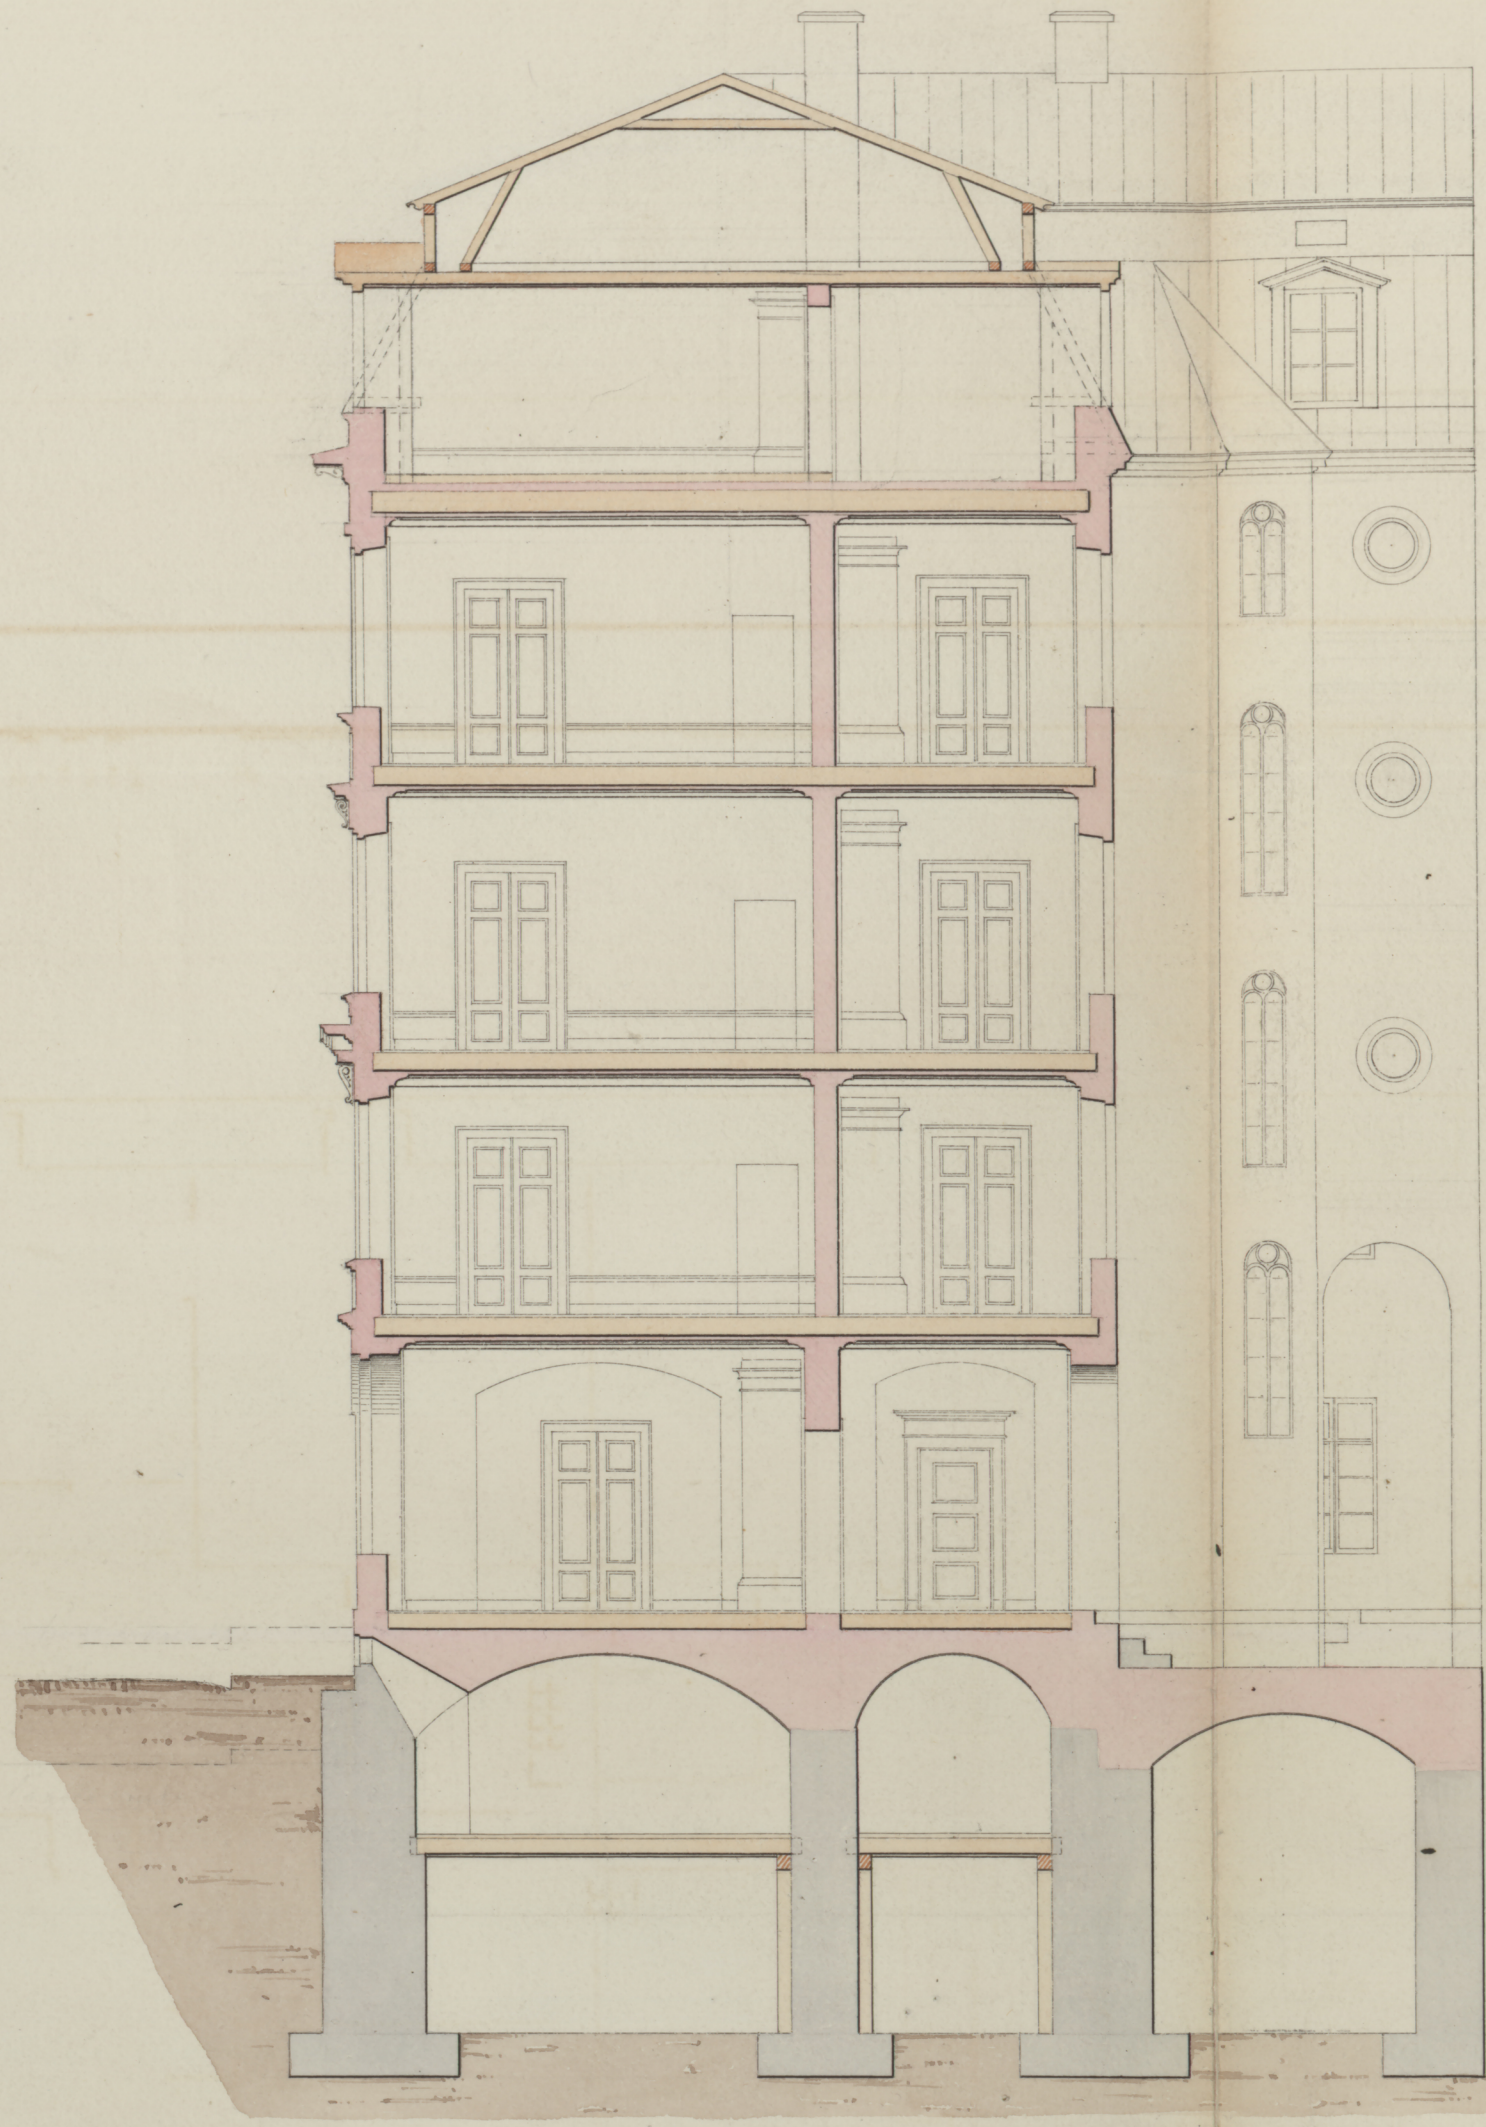

Plan af Vinden.

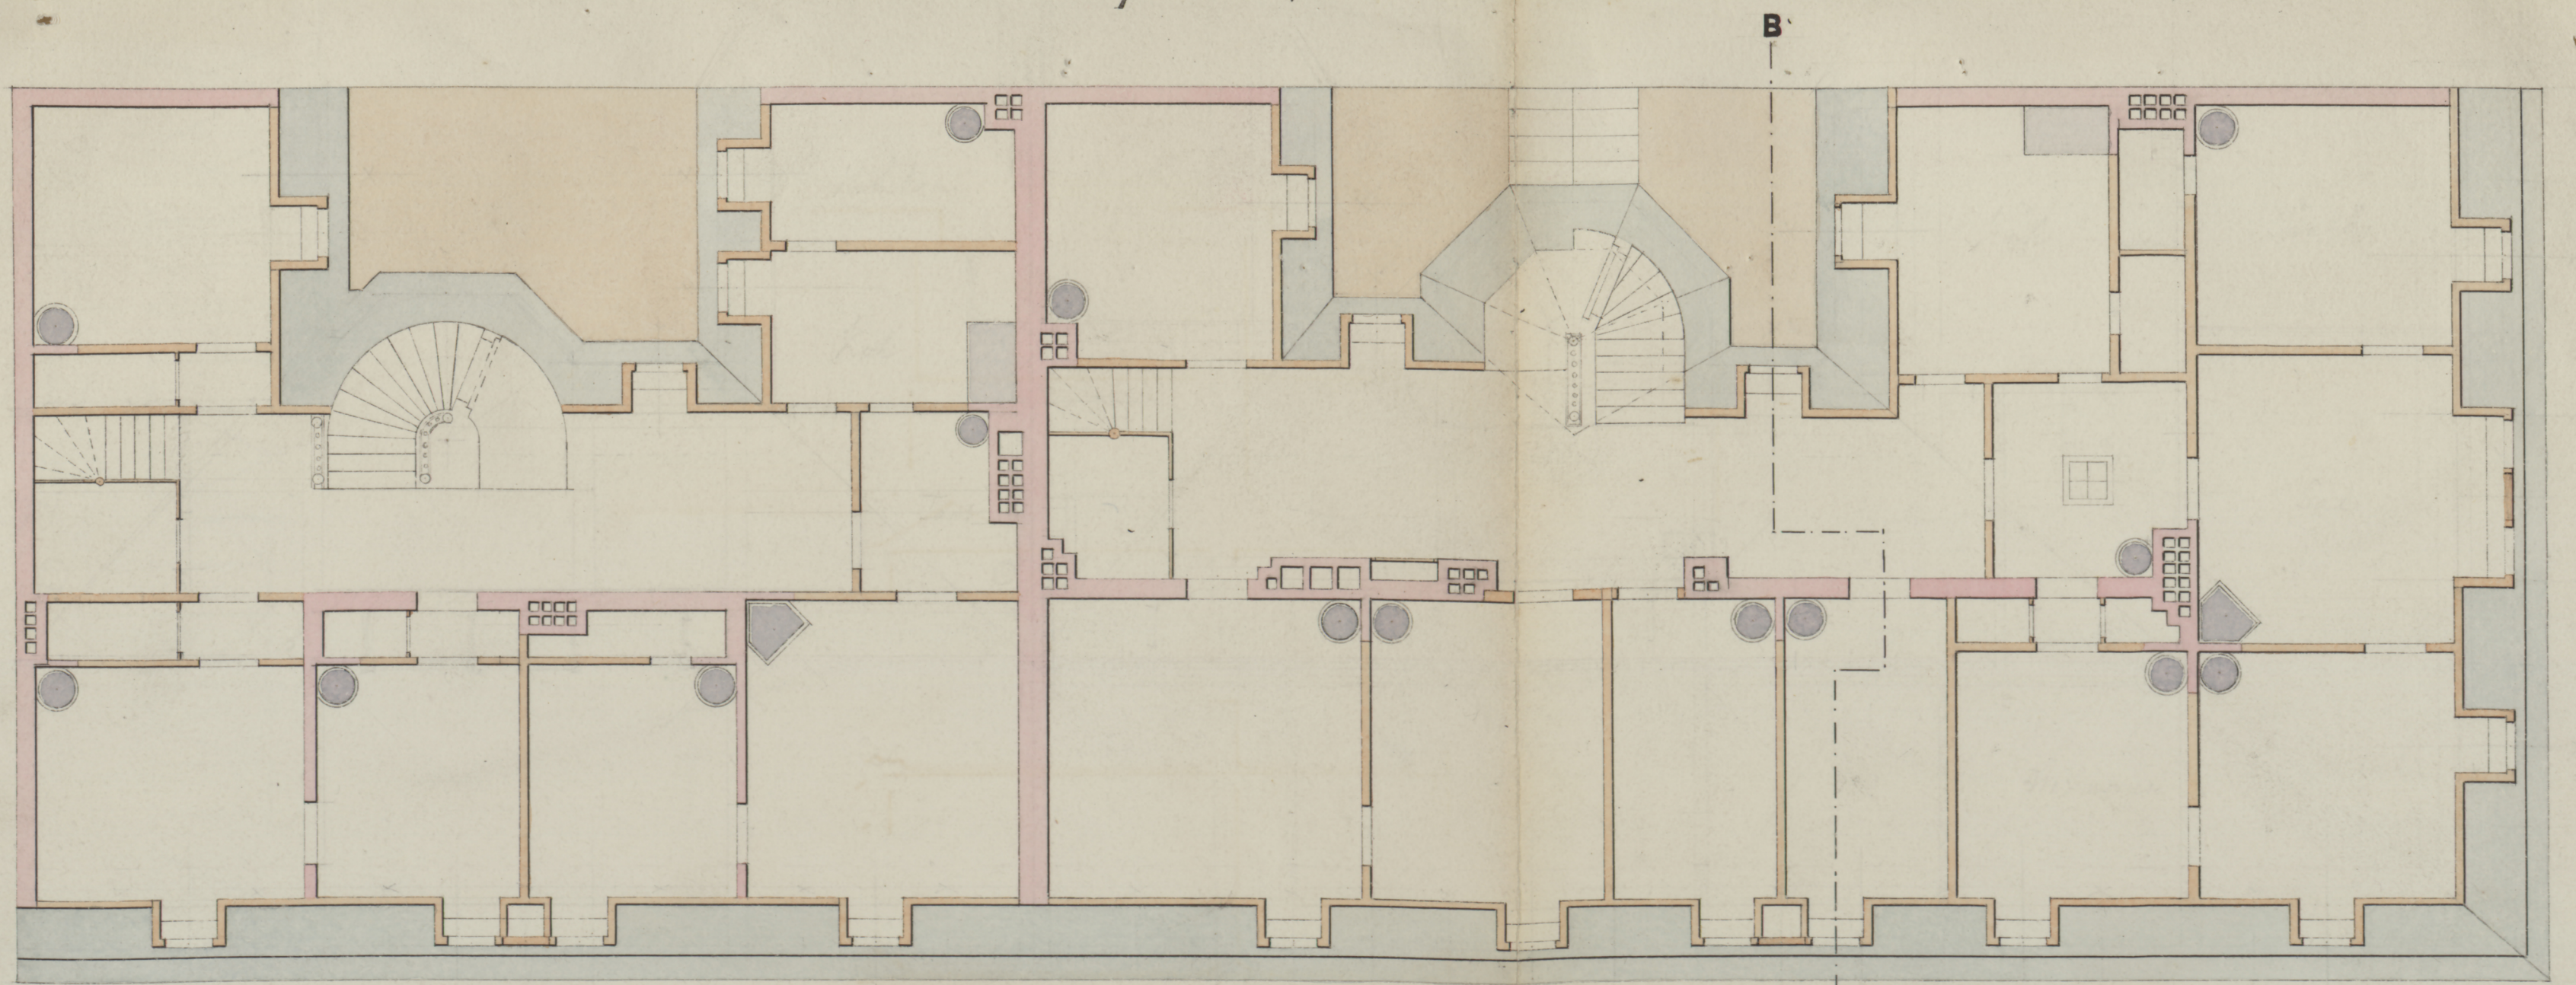

0 1 2 3 4 5 10 20 30 40 50 60 70 80 Fot

