
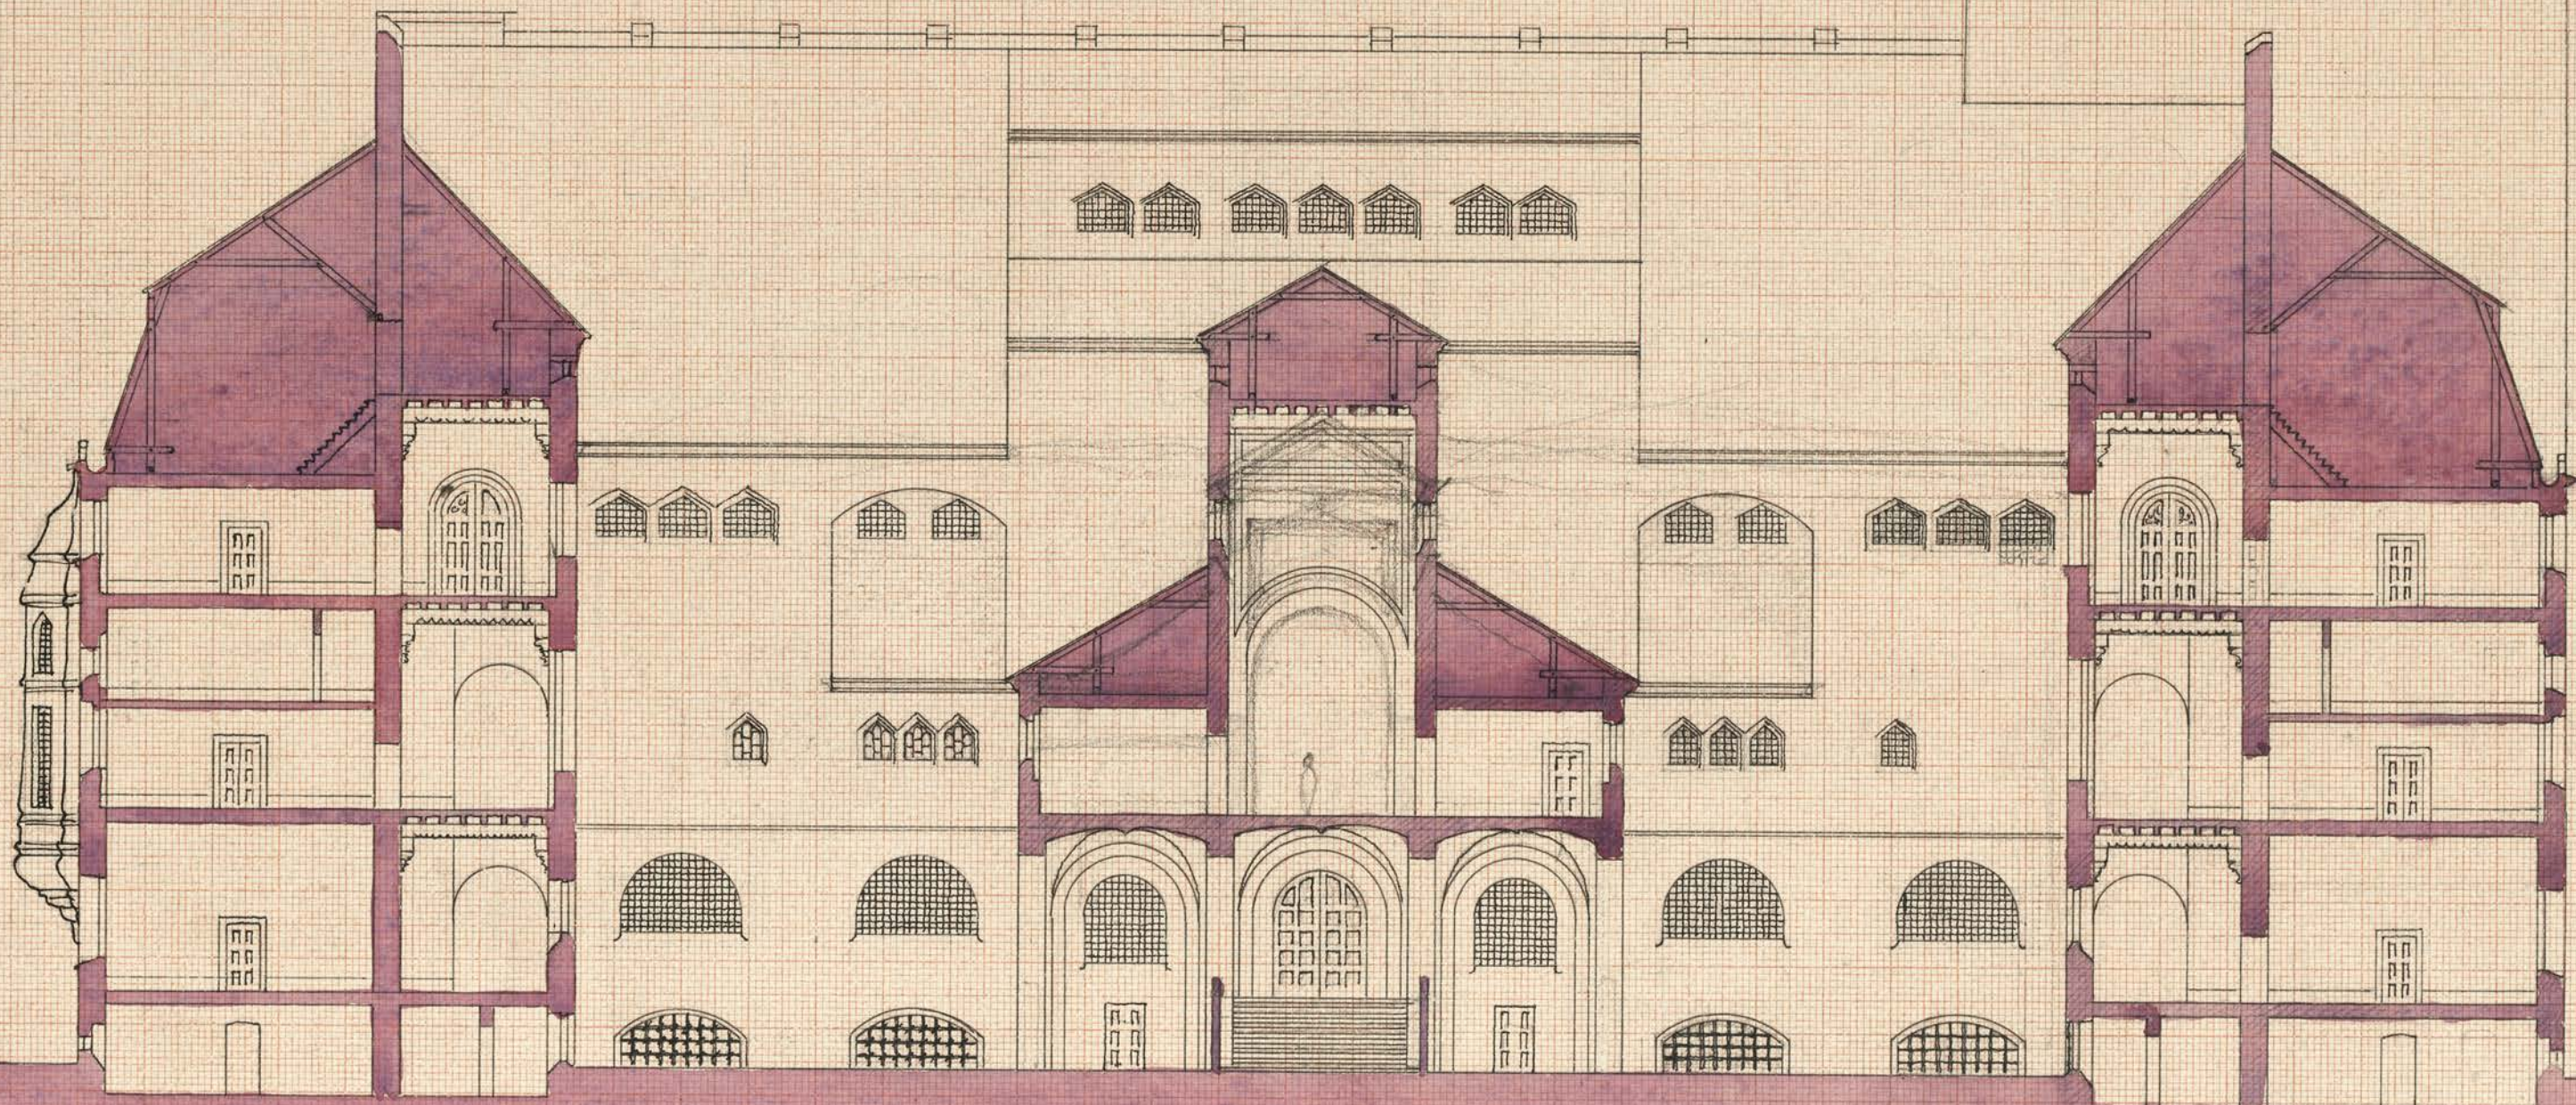


M. A. R. S. S.

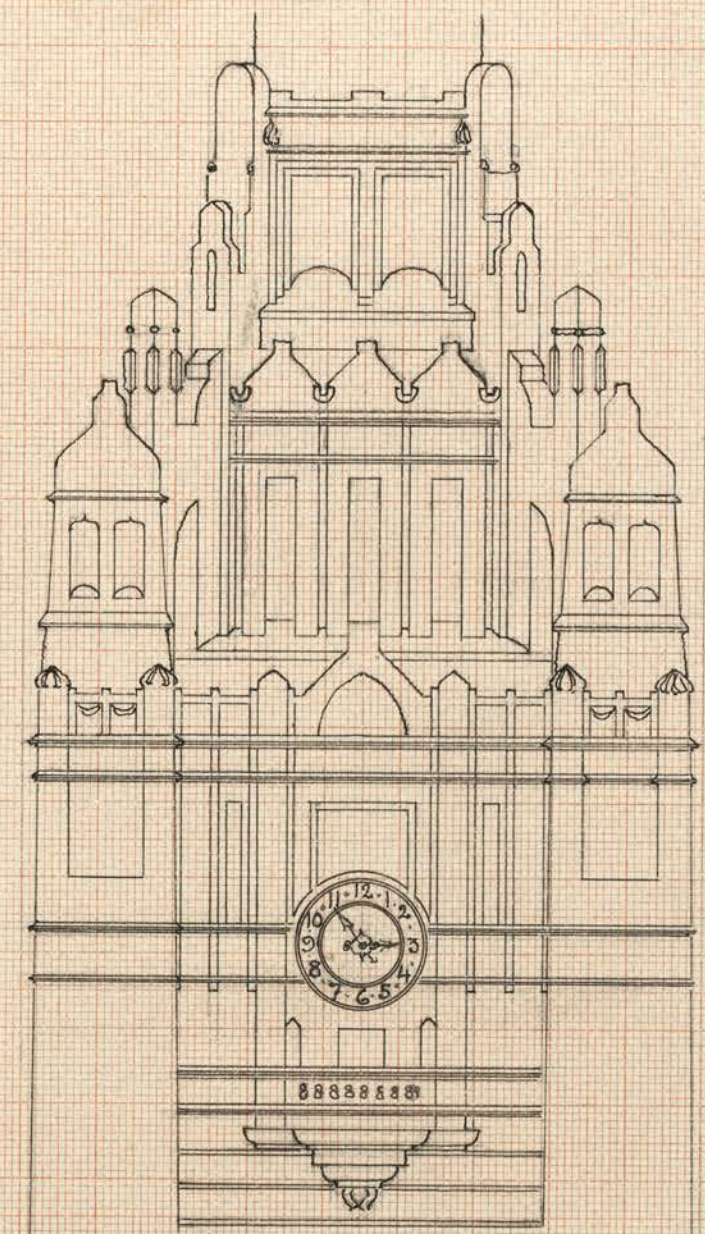

•MÄLARDROTTS-RÅDHUSRITNING•  
•SEKTION •I•I—K•  
•PL. II•

10 5 0 5 10 15 20 25 30 35 40 45 50 55 60 65 METER