


MÄLARDROTTS RÄDHUS

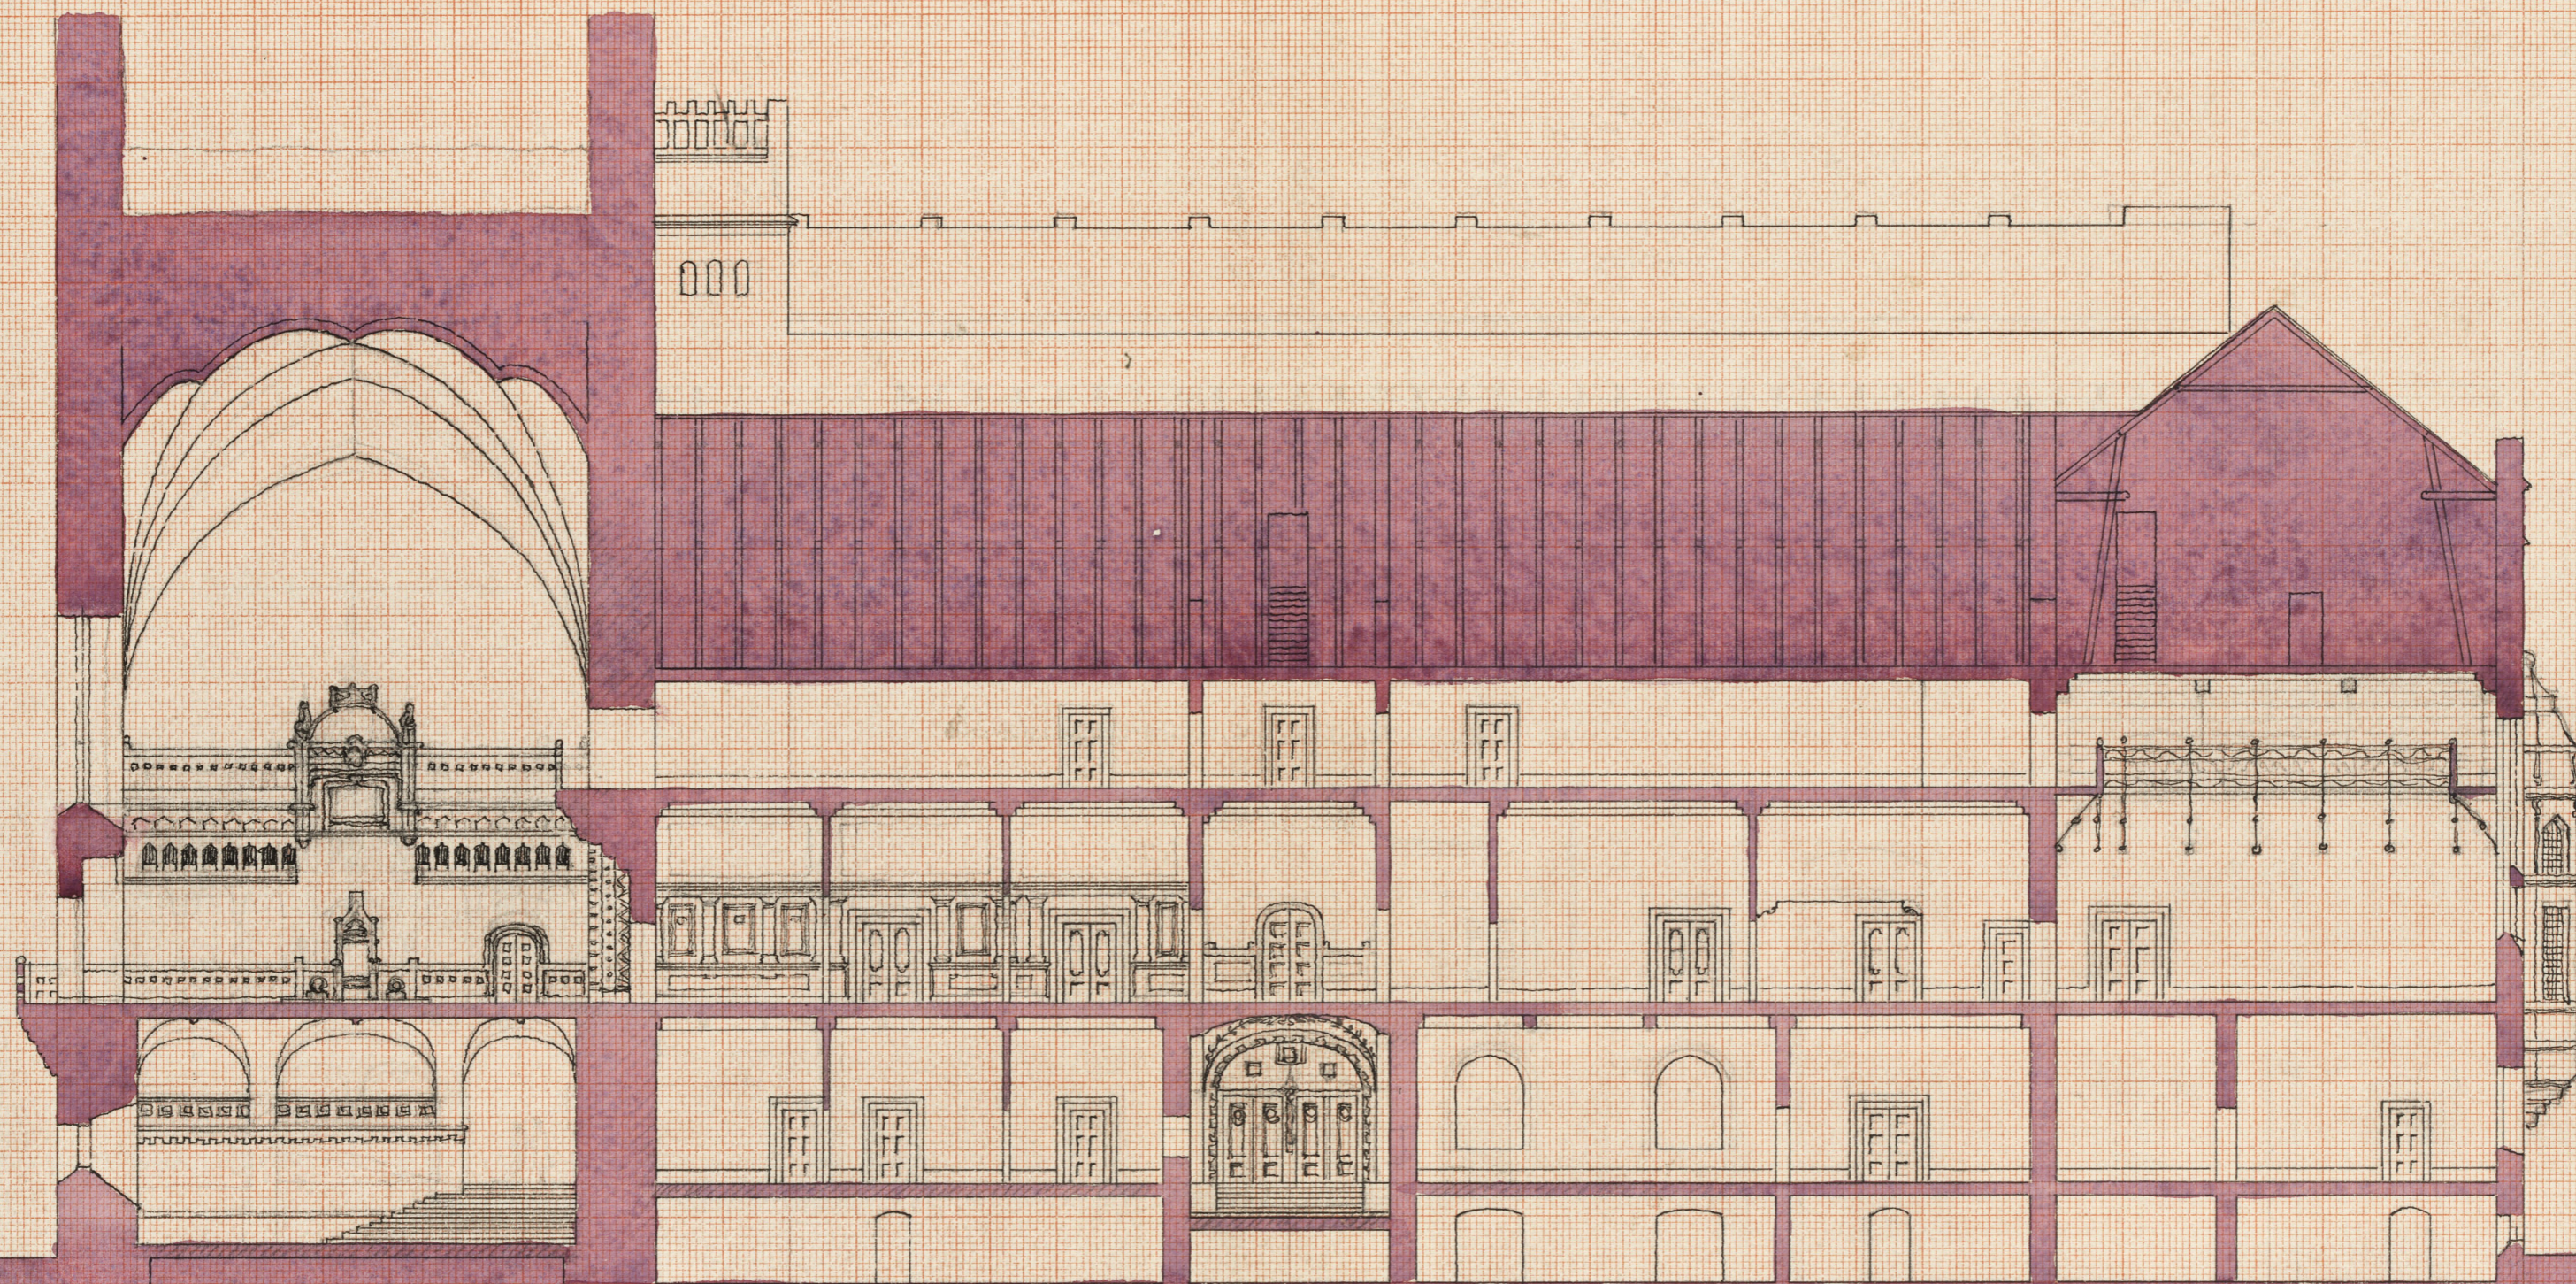

MÄLARDROTTS RÄDHUSRITNING.  
SEKTION · I · E — F ·  
· PL · 2 ·

10 5 0 5 10 15 20 25 30 35 40 45 50 55 60 63 METER.