


MÄLARDROTT

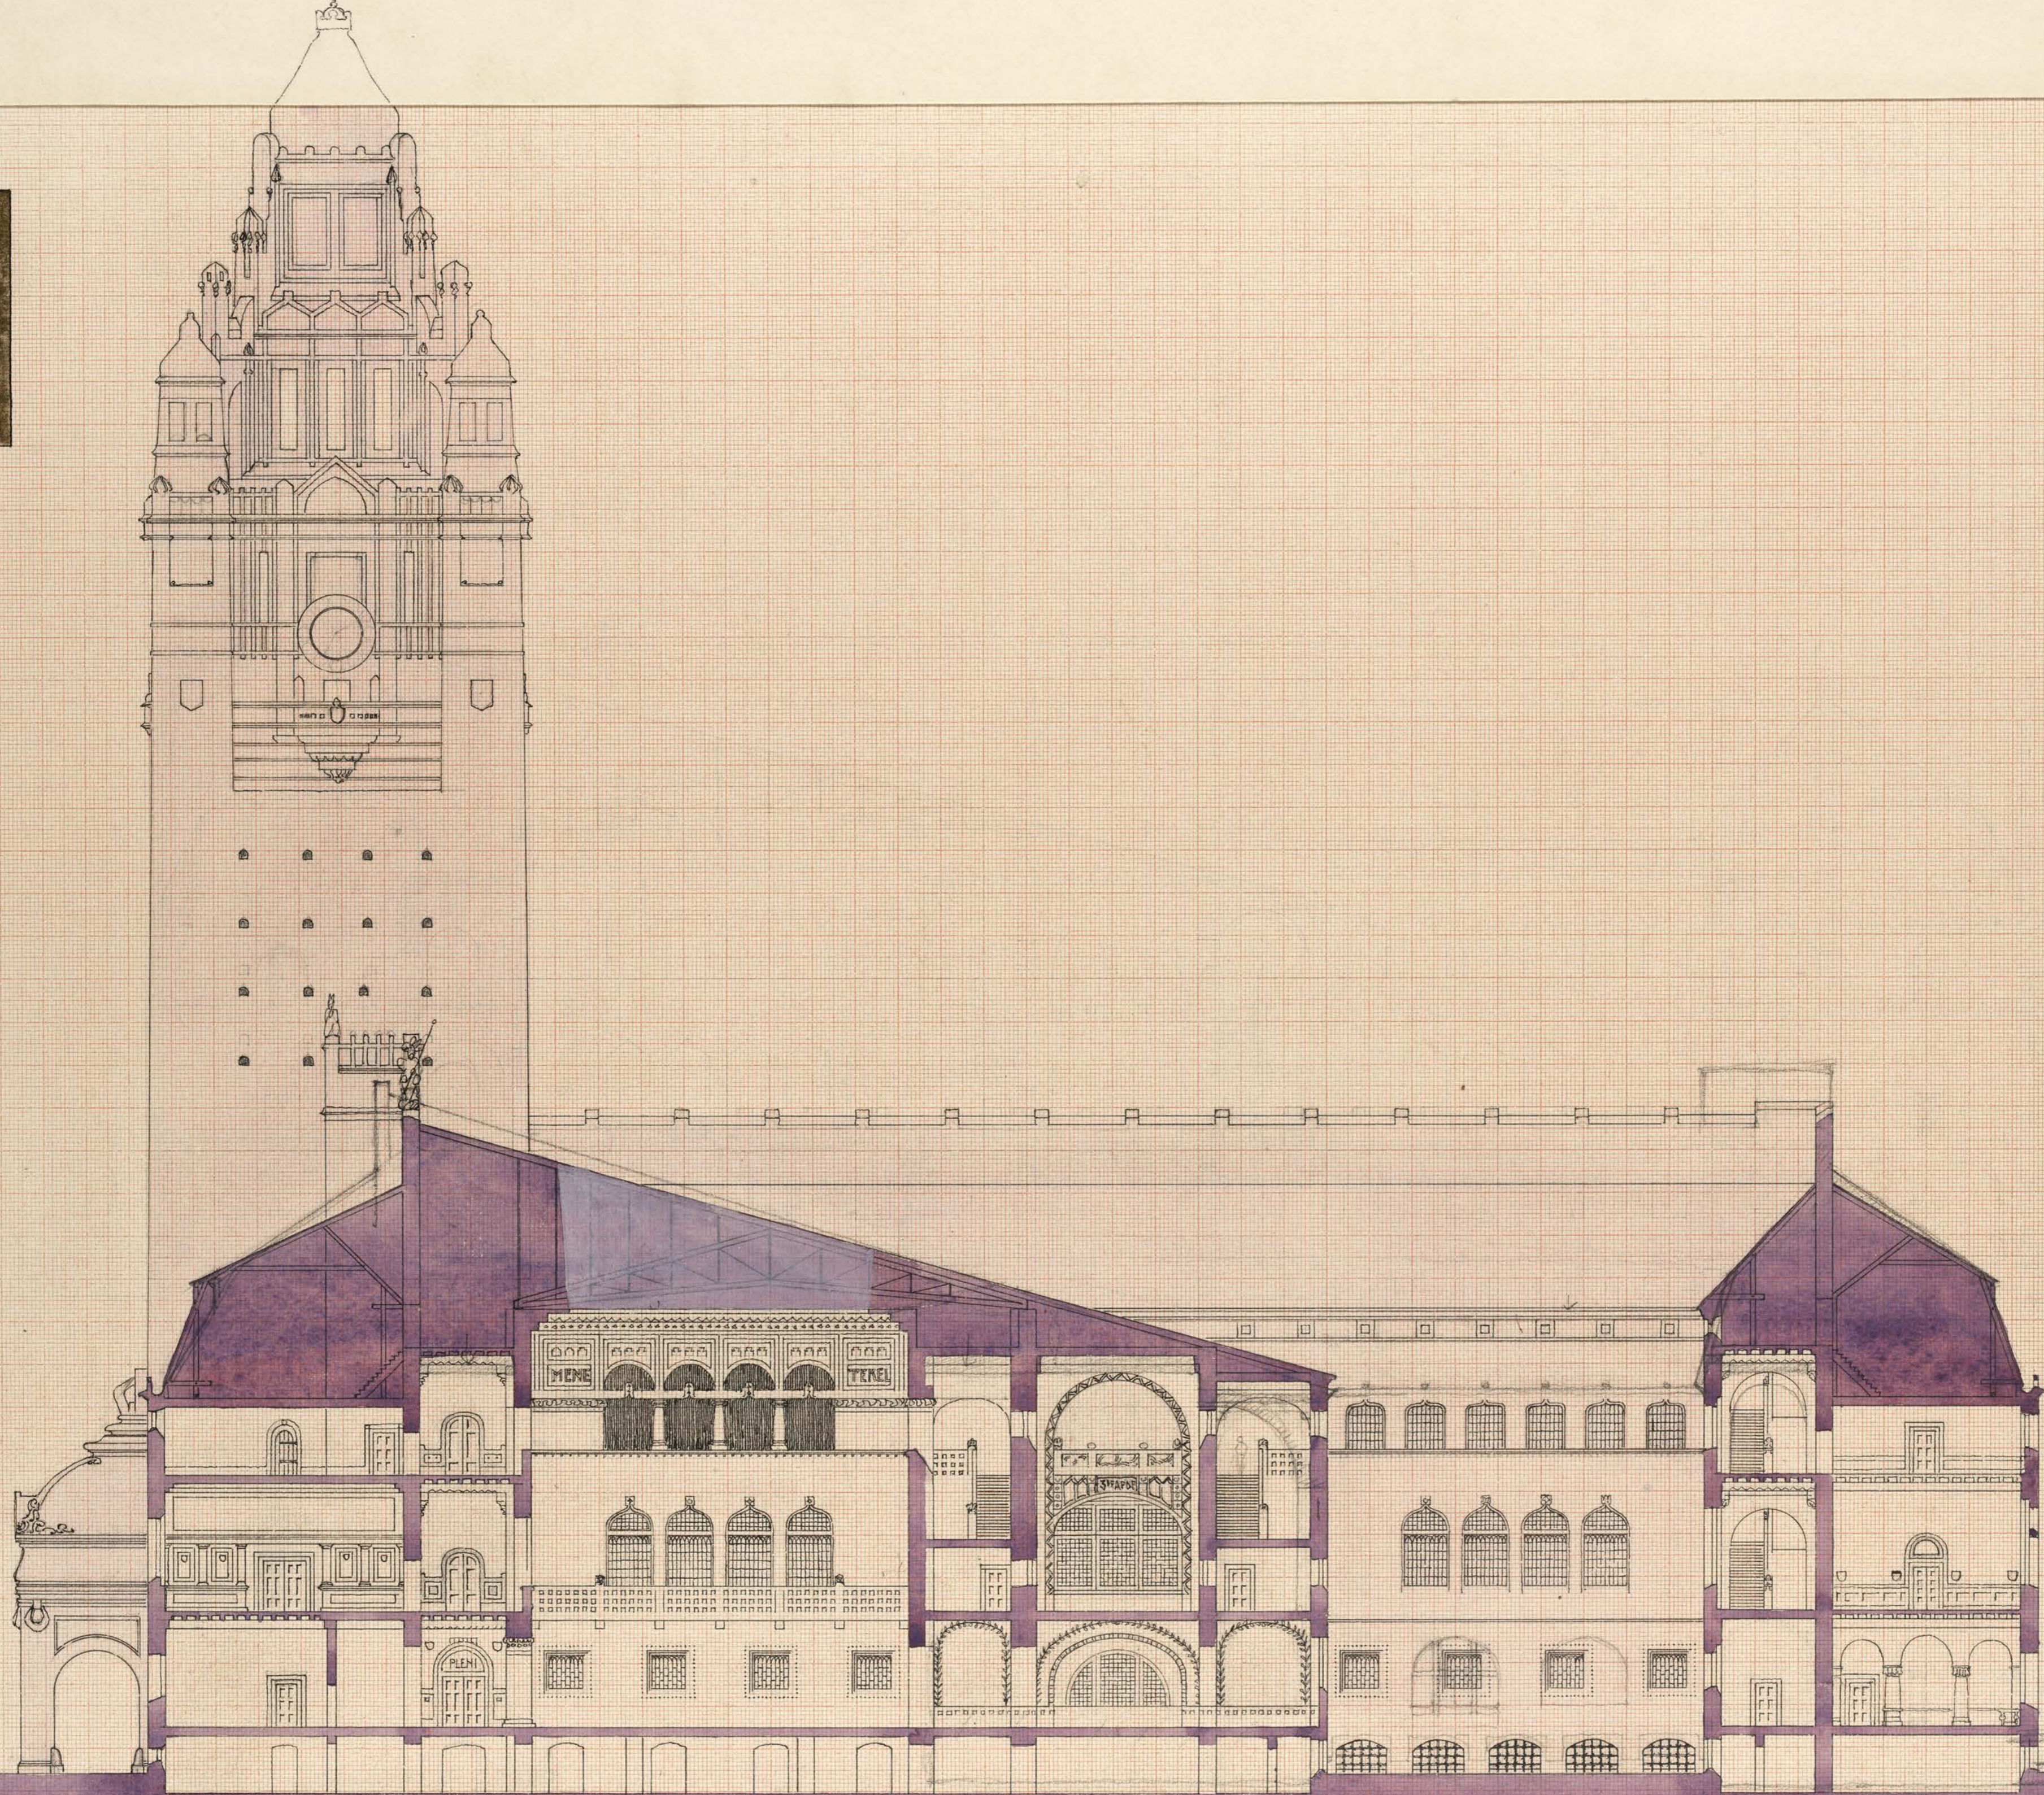

·MÄLARDROTTENS RÅDHUSRITNING·
·SEKTION ·I·N———O·
·PL·13·

10 5 0 5 10 15 20 25 30 35 40 45 50 55 60 65 METER