


MÄLARDROTTS RÄDHUS

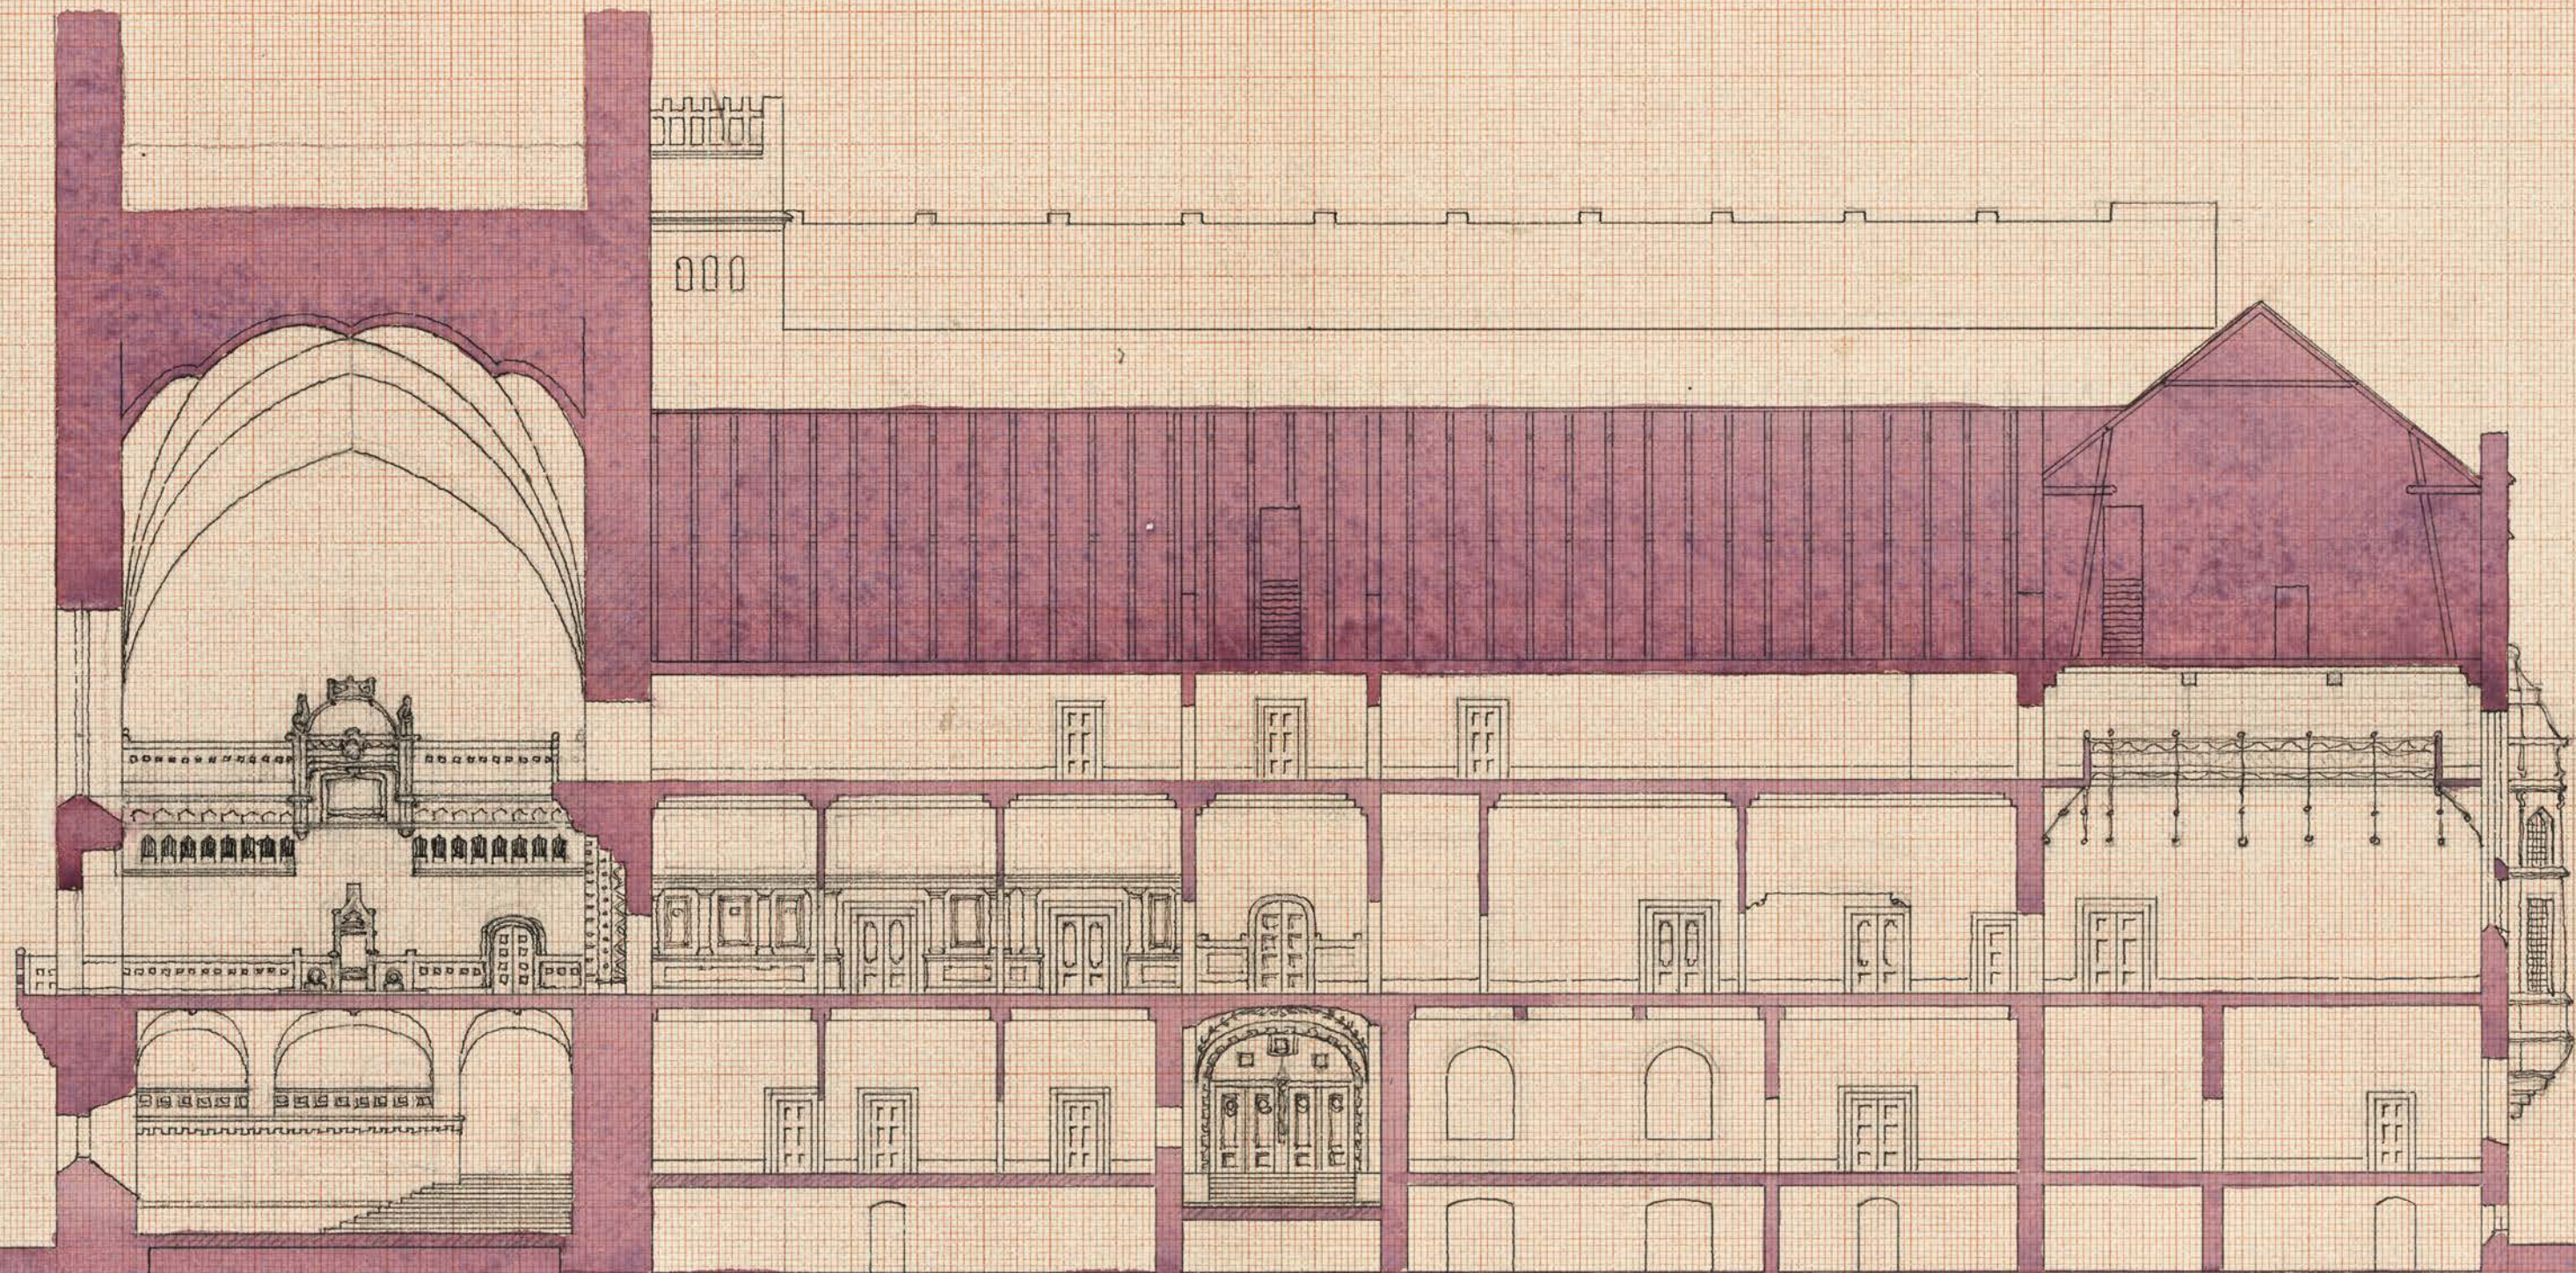

MÄLARDROTTS RÄDHUSRITNING
SEKTION · I · E — F ·
· PL · 2 ·

